


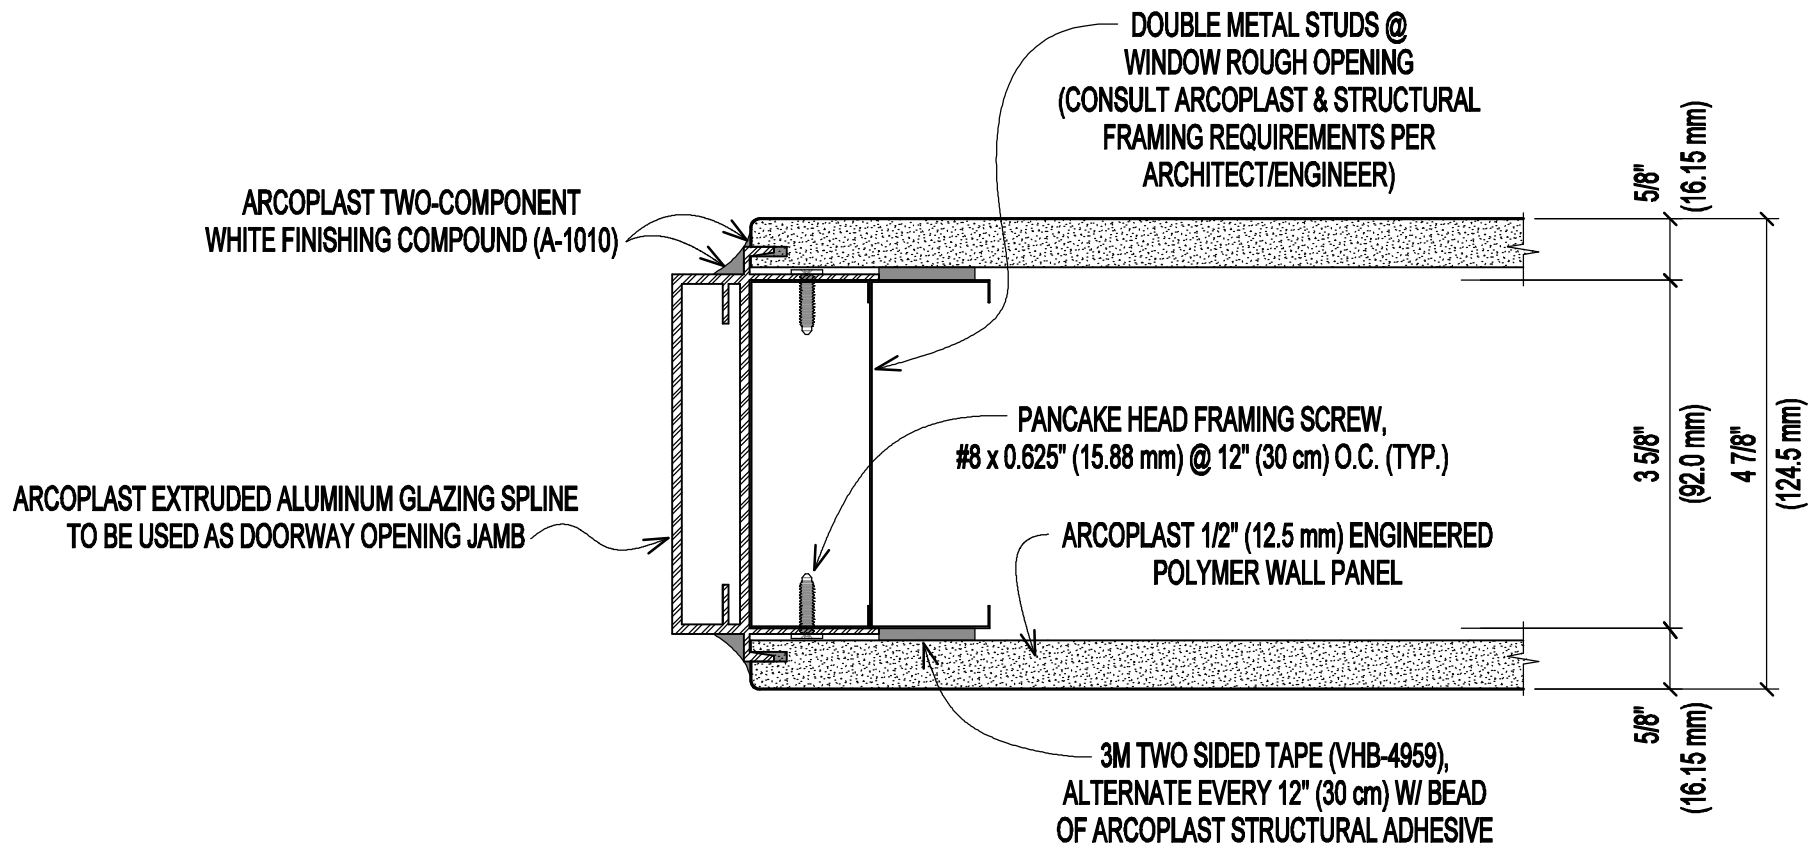

ENGINEERED POLYMER ARCOPLAST ALUMINUM SPLINE DOORWAY JAMB

DWG # DF-13-EP	SCALE 6" (1:2)				 wall and ceiling systems	1873 WILLIAMSTOWN DRIVE ST. PETERS, MISSOURI USA 63376 T: 888-736-2726 F: 636-978-7782 WWW.ARCOPLAST.COM
DATE 3/6/17	CHECKED GB/KAW					