


**PRIMARY BARRIER SIDE - FLUSH "cGMP" FINISH**

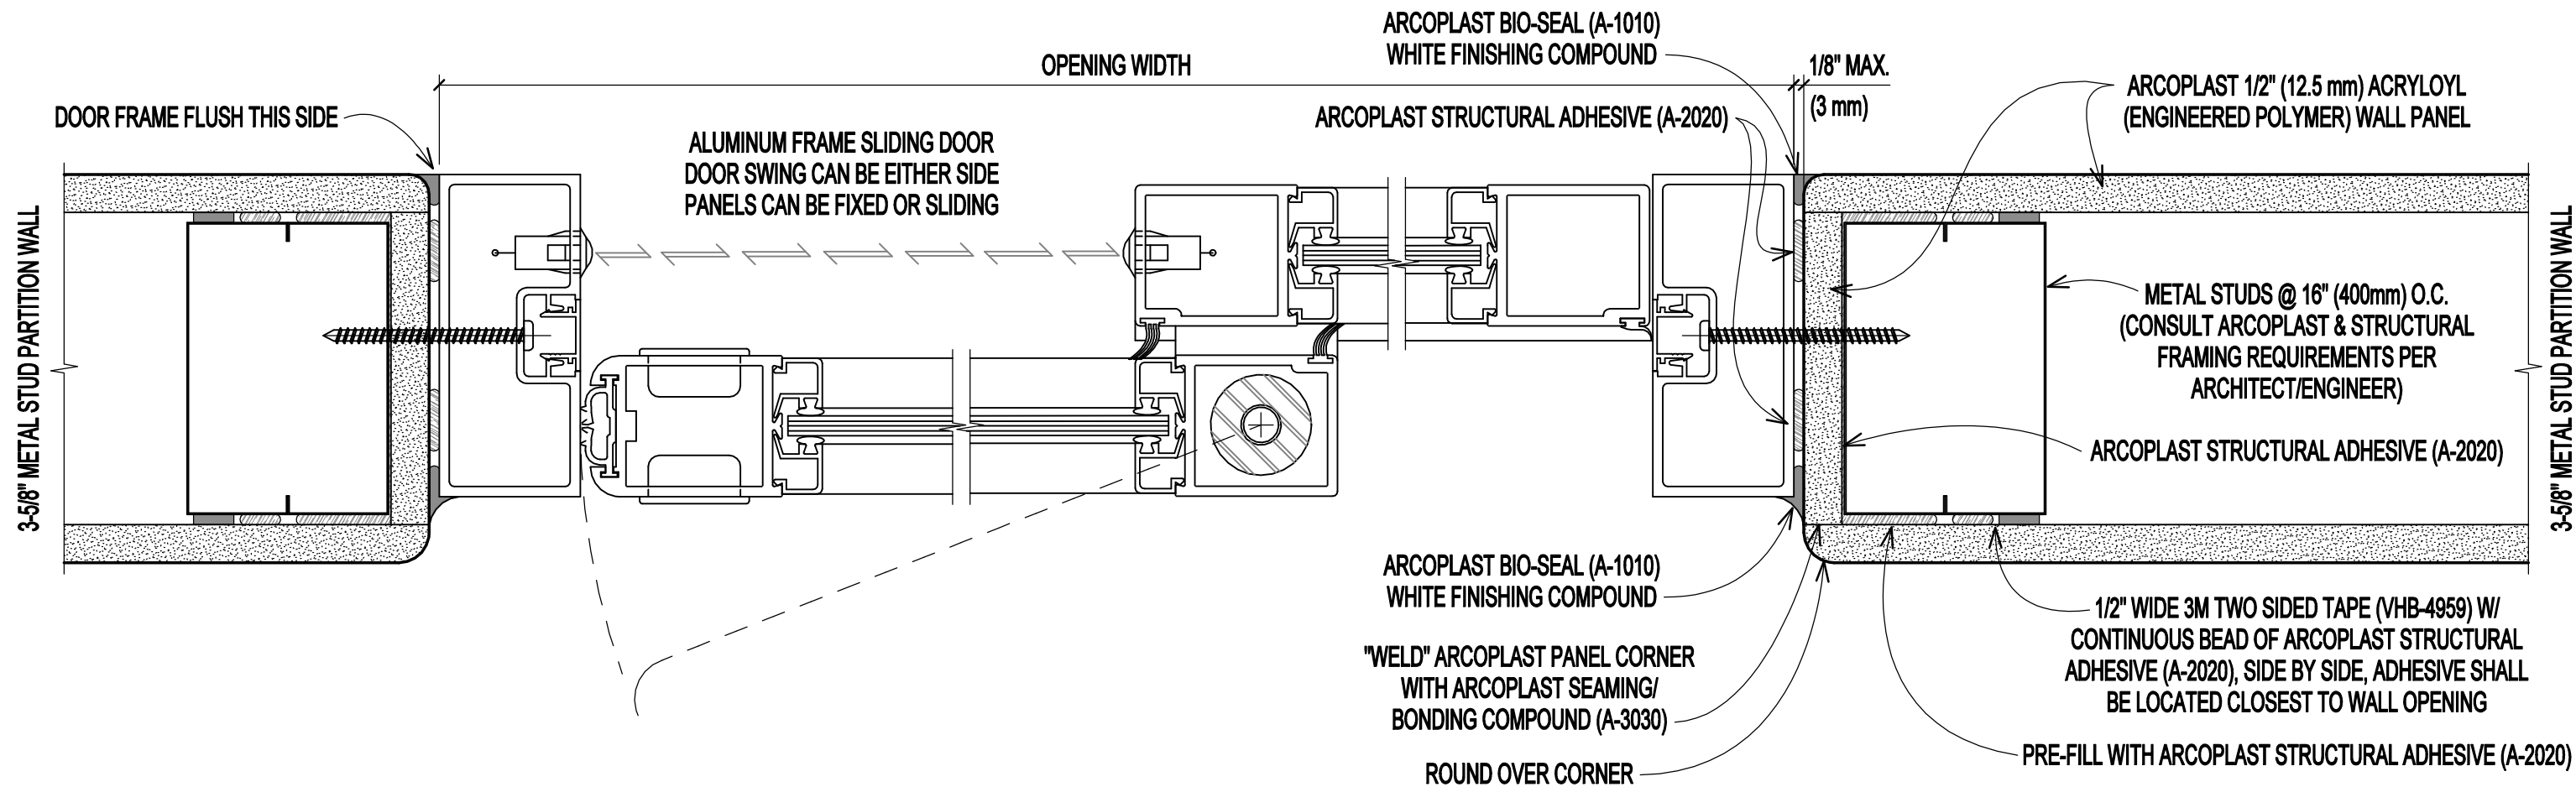

**SECONDARY OCCUPANCY SIDE - NON-FLUSH FINISH**

ACRYLOYL (ENGINEERED POLYMER) DOOR FRAME SEALING, FLUSH W/ WALL ONE SIDE FINISH, TYPICAL JAMB (HEAD SIMILAR)

DWG #  
DF-16-EP  
DATE  
2/20/2020

SCALE  
6" (1:2)  
CHECKED  
GB



1873 WILLIAMSTOWN DRIVE  
ST. PETERS, MISSOURI USA 63376  
T: 888-736-2726 F: 636-978-7782

WWW.ARCOPLAST.COM