


**TYPICAL DOOR OPENING LIGHT GAUGE STEEL FRAMING SHALL BE ASSEMBLED WITH ARCOPLAST STRUCTURAL ADHESIVE (A2020) BETWEEN STUD FLANGE RETURN AND WEB WHEN USING MULTIPLE STUD CONSTRUCTION CONSULT WITH ARCOPLAST FOR FURTHER INFORMATION AND METHODS OF CONSTRUCTION**

THE INFORMATION CONTAINED IN THIS DOCUMENT IS PROPRIETARY TO ARCOPLAST. ALL COPYRIGHTS AND OTHER PROPRIETARY RIGHTS APPLICABLE SHALL REMAIN AT ALL TIMES ARCOPLAST'S PROPERTY. DOCUMENTS SHALL NOT BE USED, COPIED OR HARVESTED FROM THE CAD FILE, THE INFORMATION CONTAINED WITHIN WITHOUT THE WRITTEN CONSENT OF ARCOPLAST. DOCUMENTS, DESIGNS, DRAWINGS AND SPECIFICATIONS ARE CONCEPTUAL IN NATURE AND ARE INTENDED TO SET FORTH DESIGN INTENT ONLY AND ARE NOT TO BE USED FOR ENGINEERING PURPOSES.

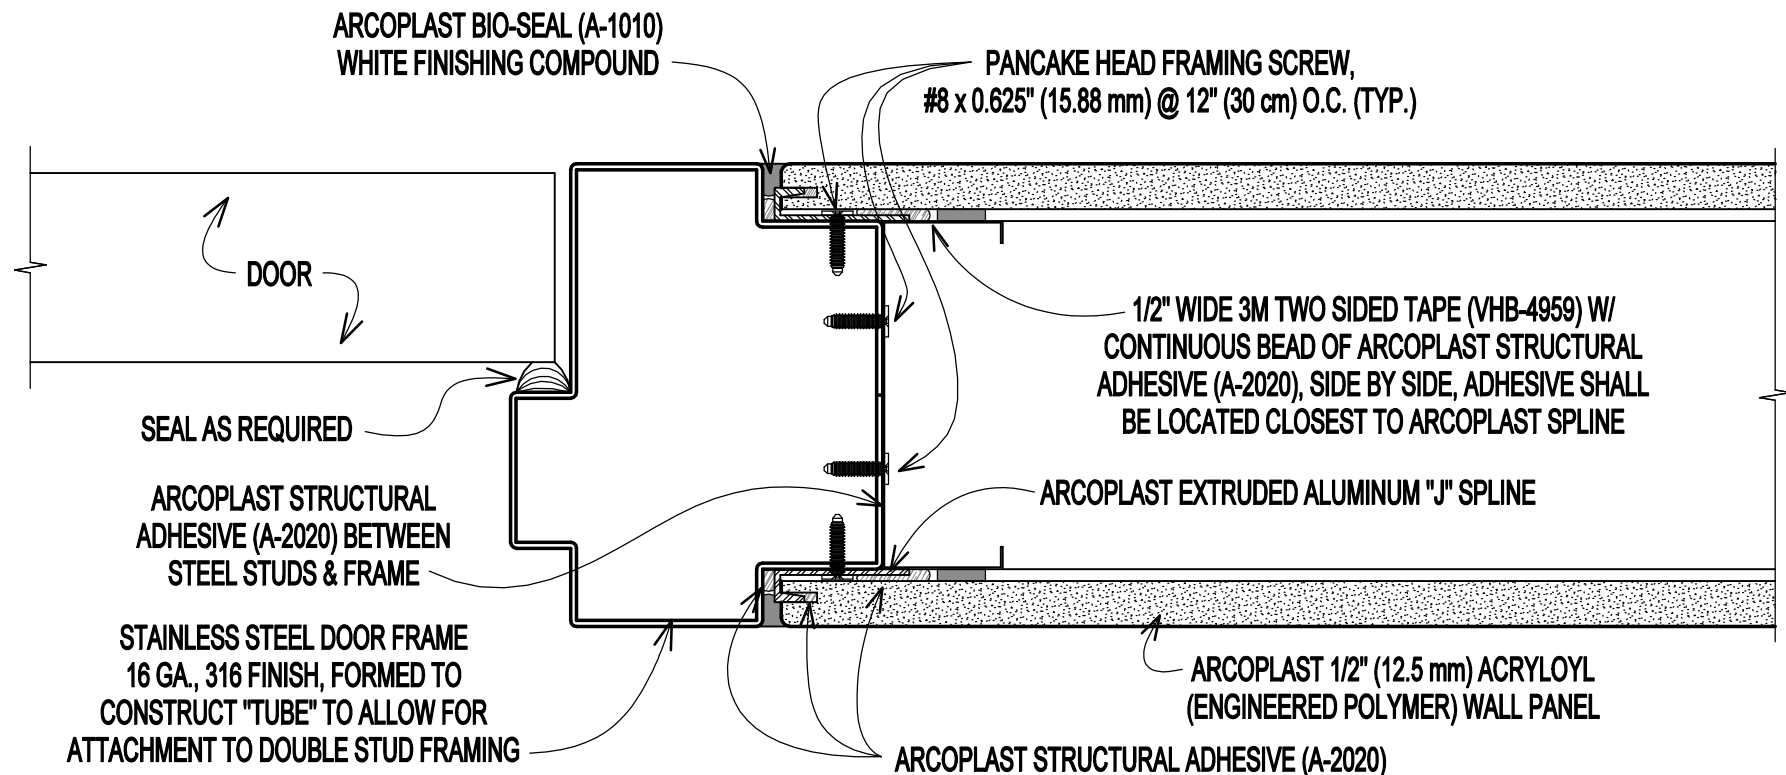

**ACRYLOYL (ENGINEERED POLYMER) DOOR FRAME SEALING, FLUSH W/ WALL FINISH, TYPICAL JAMB (HEAD SIMILAR)**

DWG #  
**DF-3-EP**  
  
DATE  
**2/20/2020**

SCALE  
**6" (1:2)**  
  
CHECKED  
**GB**



1873 WILLIAMSTOWN DRIVE  
ST. PETERS, MISSOURI USA 63376  
T: 888-736-2726 F: 636-978-7782

[WWW.ARCOPLAST.COM](http://WWW.ARCOPLAST.COM)