



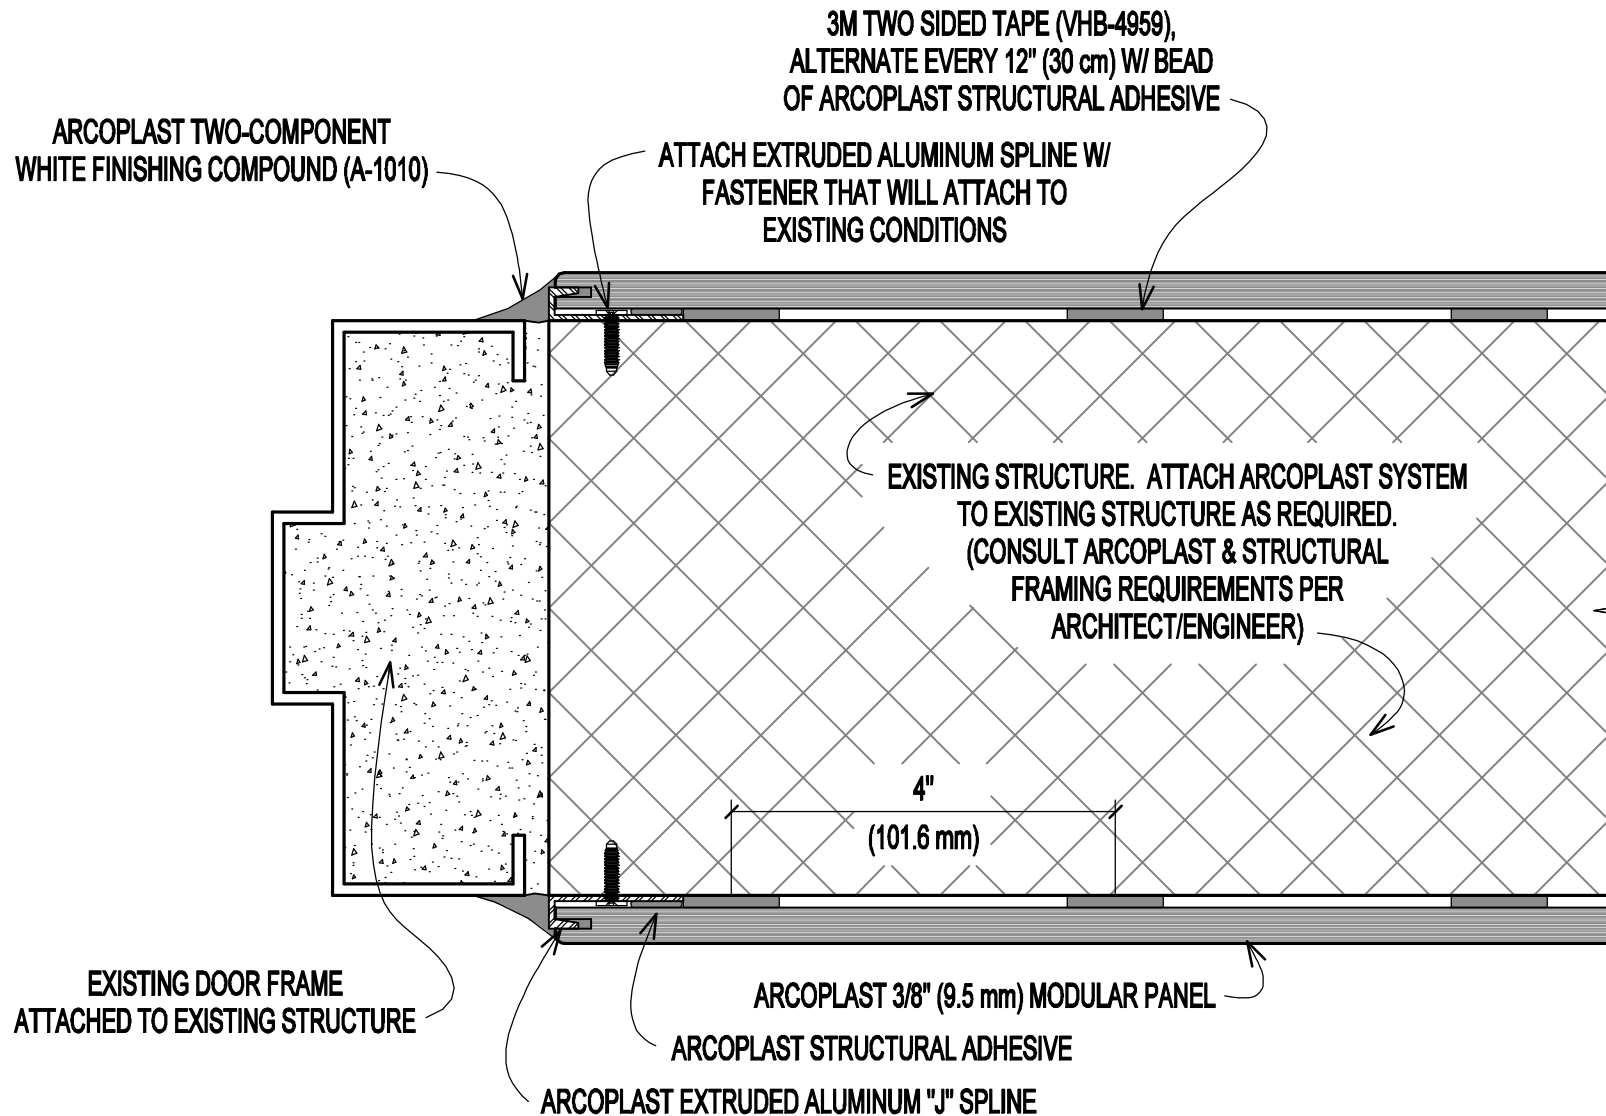

GFRP DOOR FRAME SEALING, TYPICAL JAMB (HEAD SIMILAR), EXISTING CONDITIONS

DWG # DF-10	SCALE 6" (1:2)
DATE 3/6/17	CHECKED GB

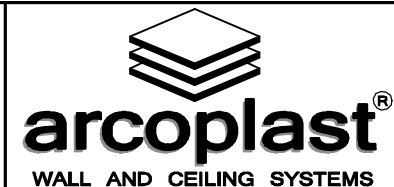

1873 WILLIAMSTOWN DRIVE
ST. PETERS, MISSOURI USA 63376
T: 888-736-2726 F: 636-978-7782

WWW.ARCOPLAST.COM