


**TYPICAL DOOR OPENING LIGHT GAUGE STEEL FRAMING
SHALL BE ASSEMBLED WITH ARCOPLAST STRUCTURAL
ADHESIVE (A2020) BETWEEN STUD FLANGE RETURN
AND WEB WHEN USING MULTIPLE STUD CONSTRUCTION
CONSULT WITH ARCOPLAST FOR FURTHER
INFORMATION AND METHODS OF CONSTRUCTION**

THE INFORMATION CONTAINED IN THIS DOCUMENT IS PROPRIETARY TO ARCOPLAST. ALL COPYRIGHTS AND OTHER PROPRIETARY RIGHTS APPLICABLE SHALL REMAIN AT ALL TIMES ARCOPLAST'S PROPERTY. DOCUMENTS SHALL NOT BE USED, COPIED OR HARVESTED FROM THE CAD FILE, THE INFORMATION CONTAINED WITHIN WITHOUT THE WRITTEN CONSENT OF ARCOPLAST. DOCUMENTS, DESIGNS, DRAWINGS AND SPECIFICATIONS ARE CONCEPTUAL IN NATURE AND ARE INTENDED TO SET FORTH DESIGN INTENT ONLY AND ARE NOT TO BE USED FOR ENGINEERING PURPOSES.

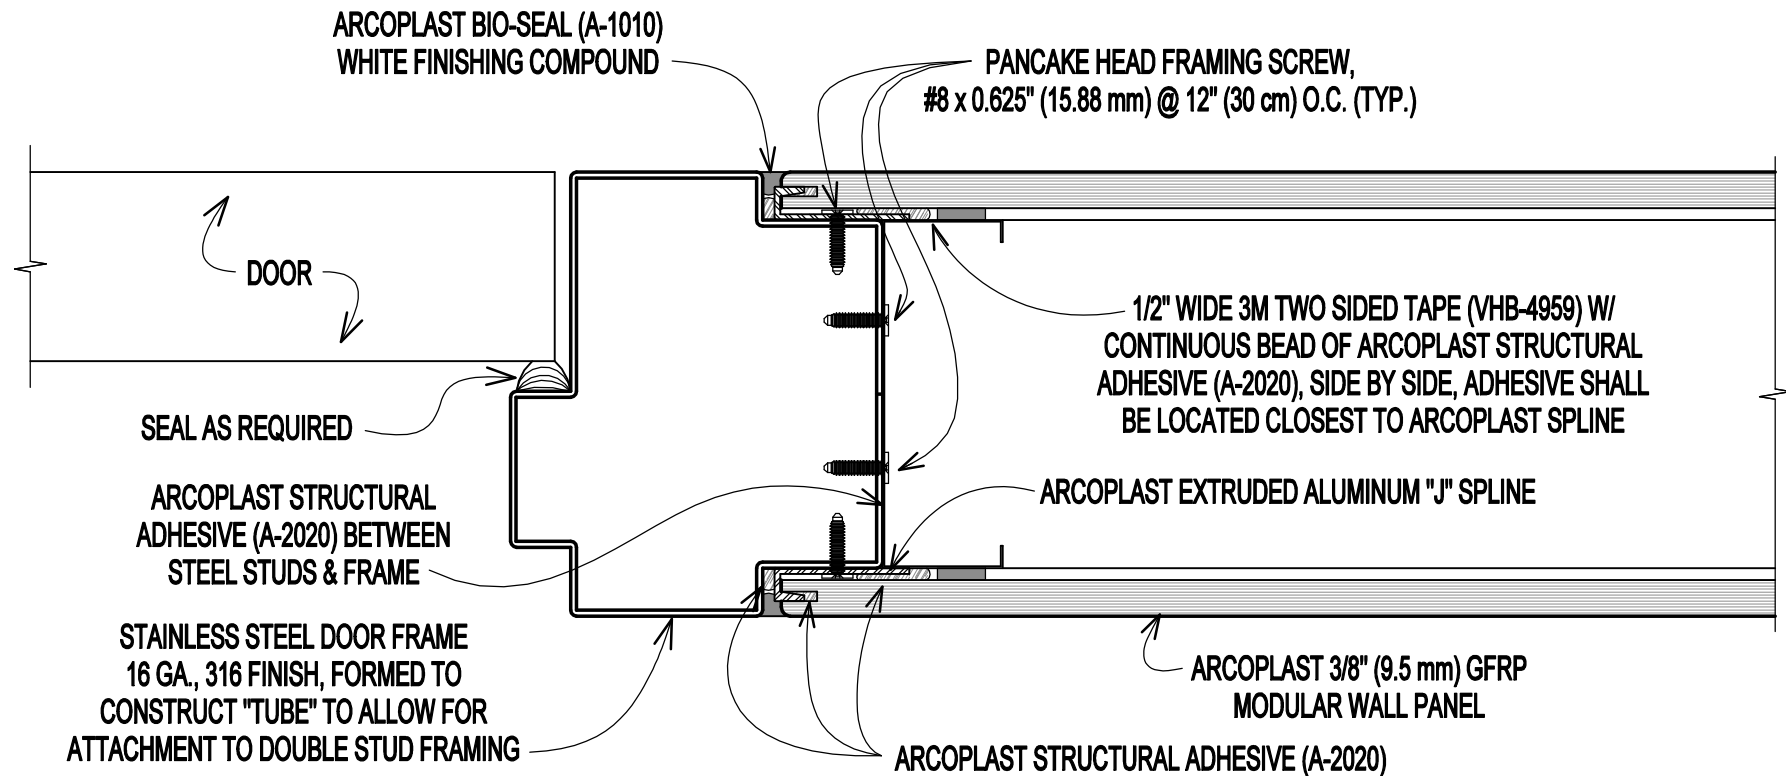

GFRP DOOR FRAME SEALING, FLUSH W/ WALL FINISH, TYPICAL JAMB (HEAD SIMILAR)

DWG # DF-3	SCALE 6" (1:2)				 arcoplast [®] WALL AND CEILING SYSTEMS	1873 WILLIAMSTOWN DRIVE ST. PETERS, MISSOURI USA 63376 T: 888-736-2726 F: 636-978-7782 WWW.ARCOPLAST.COM
DATE 2/20/2020	CHECKED GB					