



THE INFORMATION CONTAINED IN THIS DOCUMENT IS PROPRIETARY TO ARCOPLAST. ALL COPYRIGHTS AND OTHER PROPRIETARY RIGHTS APPLICABLE SHALL REMAIN AT ALL TIMES ARCOPLAST'S PROPERTY. DOCUMENTS SHALL NOT BE USED, COPIED OR HARVESTED FROM THE CAD FILE, THE INFORMATION CONTAINED WITHIN WITHOUT THE WRITTEN CONSENT OF ARCOPLAST. DOCUMENTS, DESIGNS, DRAWINGS AND SPECIFICATIONS ARE CONCEPTUAL IN NATURE AND AND ARE INTENDED TO SETFORTH DESIGN INTENT ONLY AND ARE NOT TO BE USED FOR ENGINEERING PURPOSES.

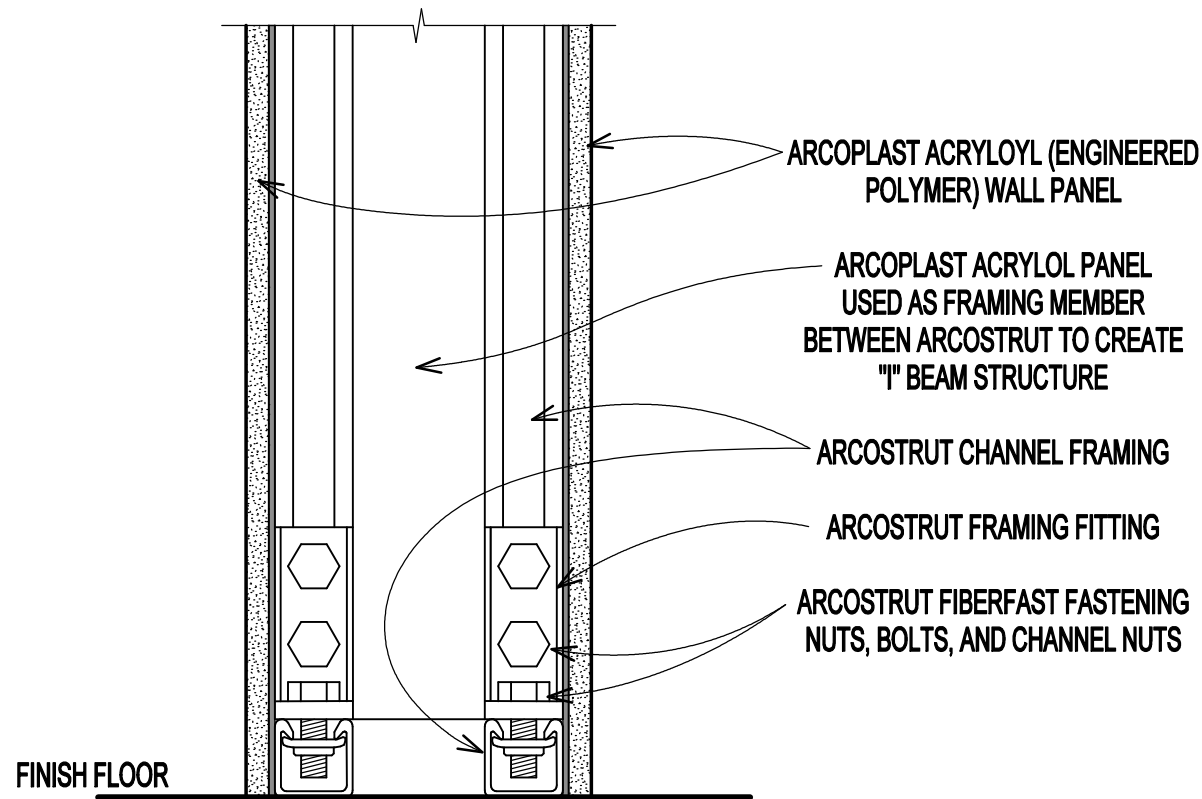


END VIEW

3" (1:4)

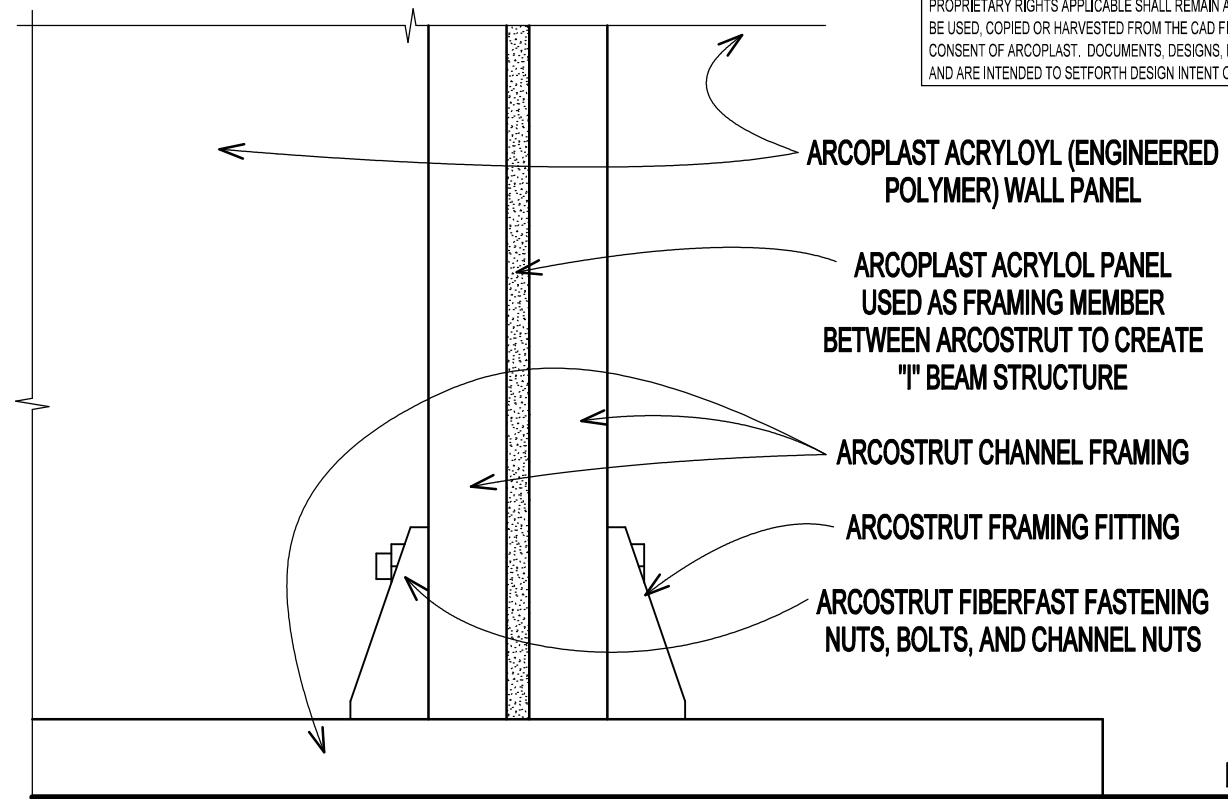


SIDE VIEW

3" (1:4)

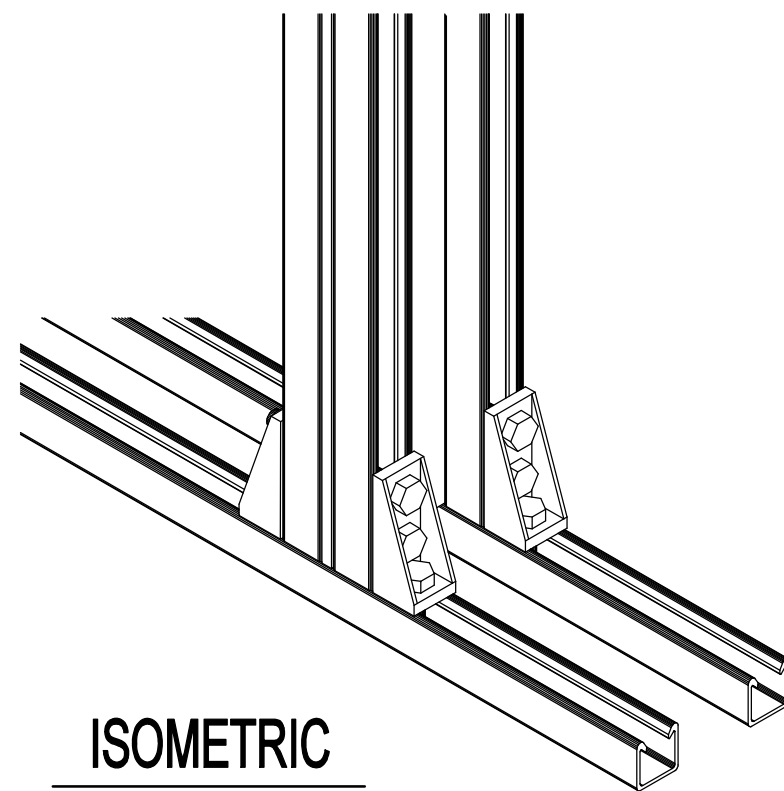

ISOMETRIC

N.T.S.

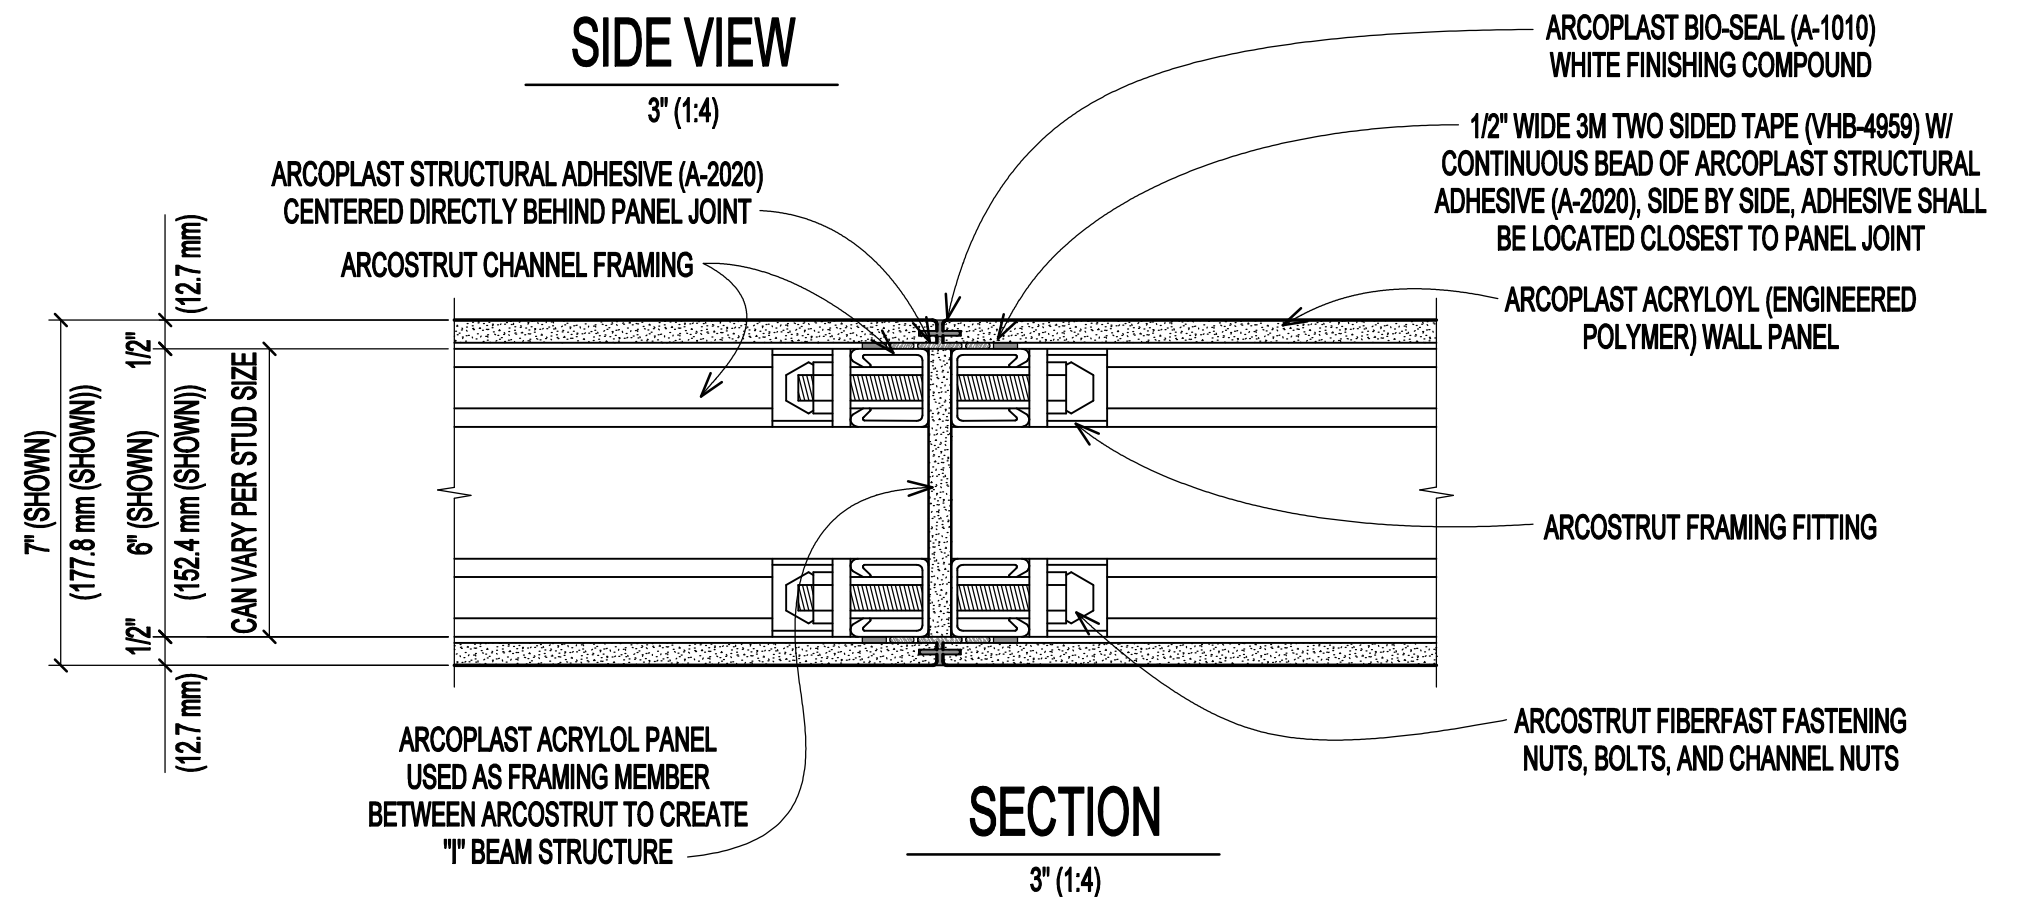

SECTION

3" (1:4)

ACRYLOYL (ENGINEERED POLYMER) WALL PARTITION, NON-METALLIC ARCOSTRUT FRAMING SYSTEM

DWG #	SCALE
PP-39-EP	N.T.S.
DATE	CHECKED
2/20/2020	GB



1873 WILLIAMSTOWN DRIVE
ST. PETERS, MISSOURI USA 63376
T: 888-736-2726 F: 636-978-7782

arcoplast[®]
WALL AND CEILING SYSTEMS

WWW.ARCOPLAST.COM