


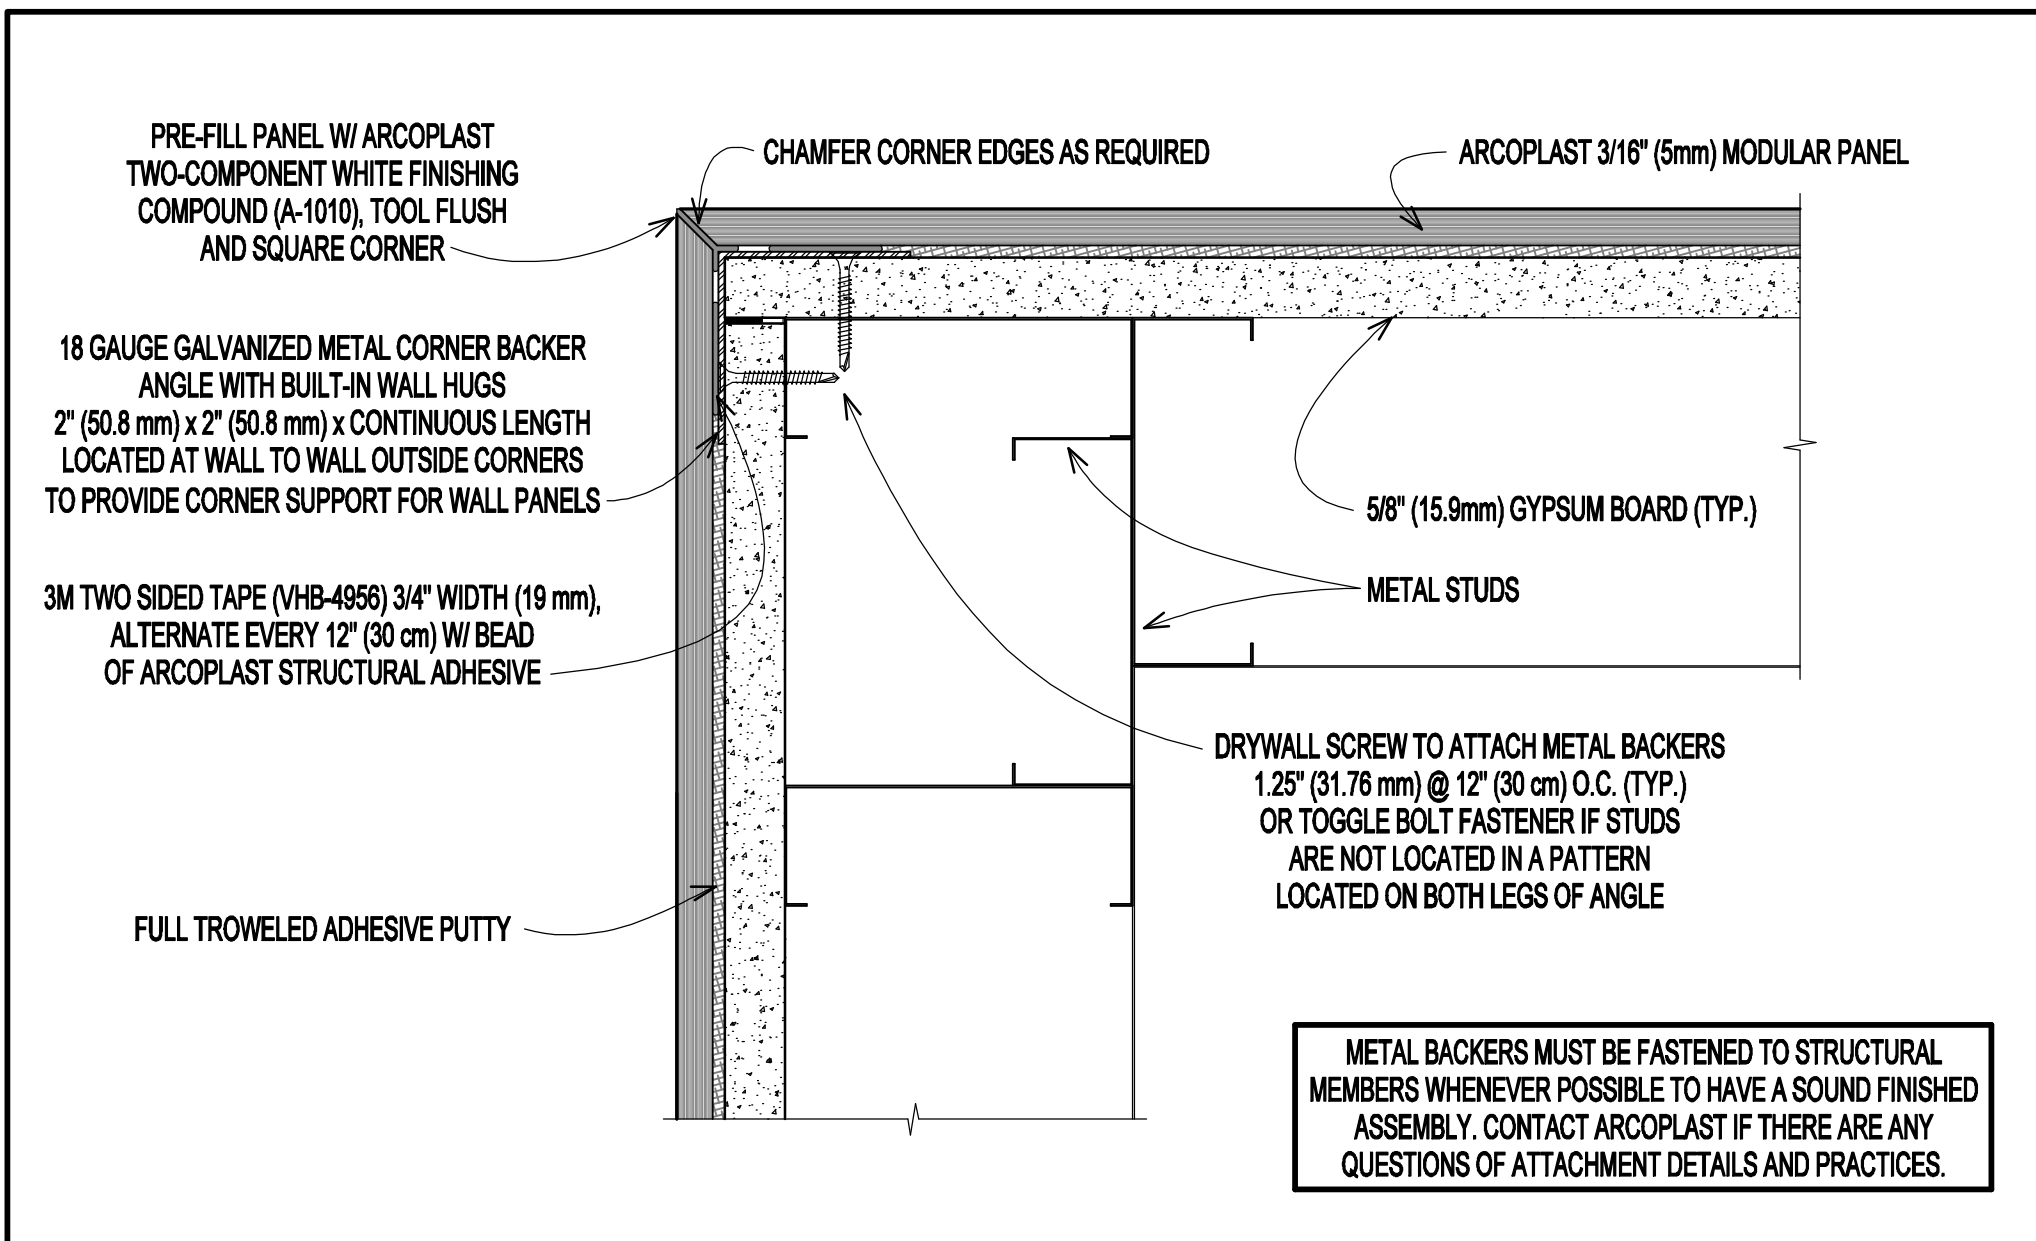

GFRP WALL PANEL OVER GYPSUM BOARD, WALL TO WALL OUTSIDE CORNER

DWG # PP-54	SCALE 6" (1:2)				 arcoplast [®] WALL AND CEILING SYSTEMS	1873 WILLIAMSTOWN DRIVE ST. PETERS, MISSOURI USA 63376 T: 888-736-2726 F: 636-978-7782
DATE 3/6/17	CHECKED GB					WWW.ARCOPLAST.COM

WALL AND CEILING SYSTEMS

WWW.ARCOPLAST.COM