
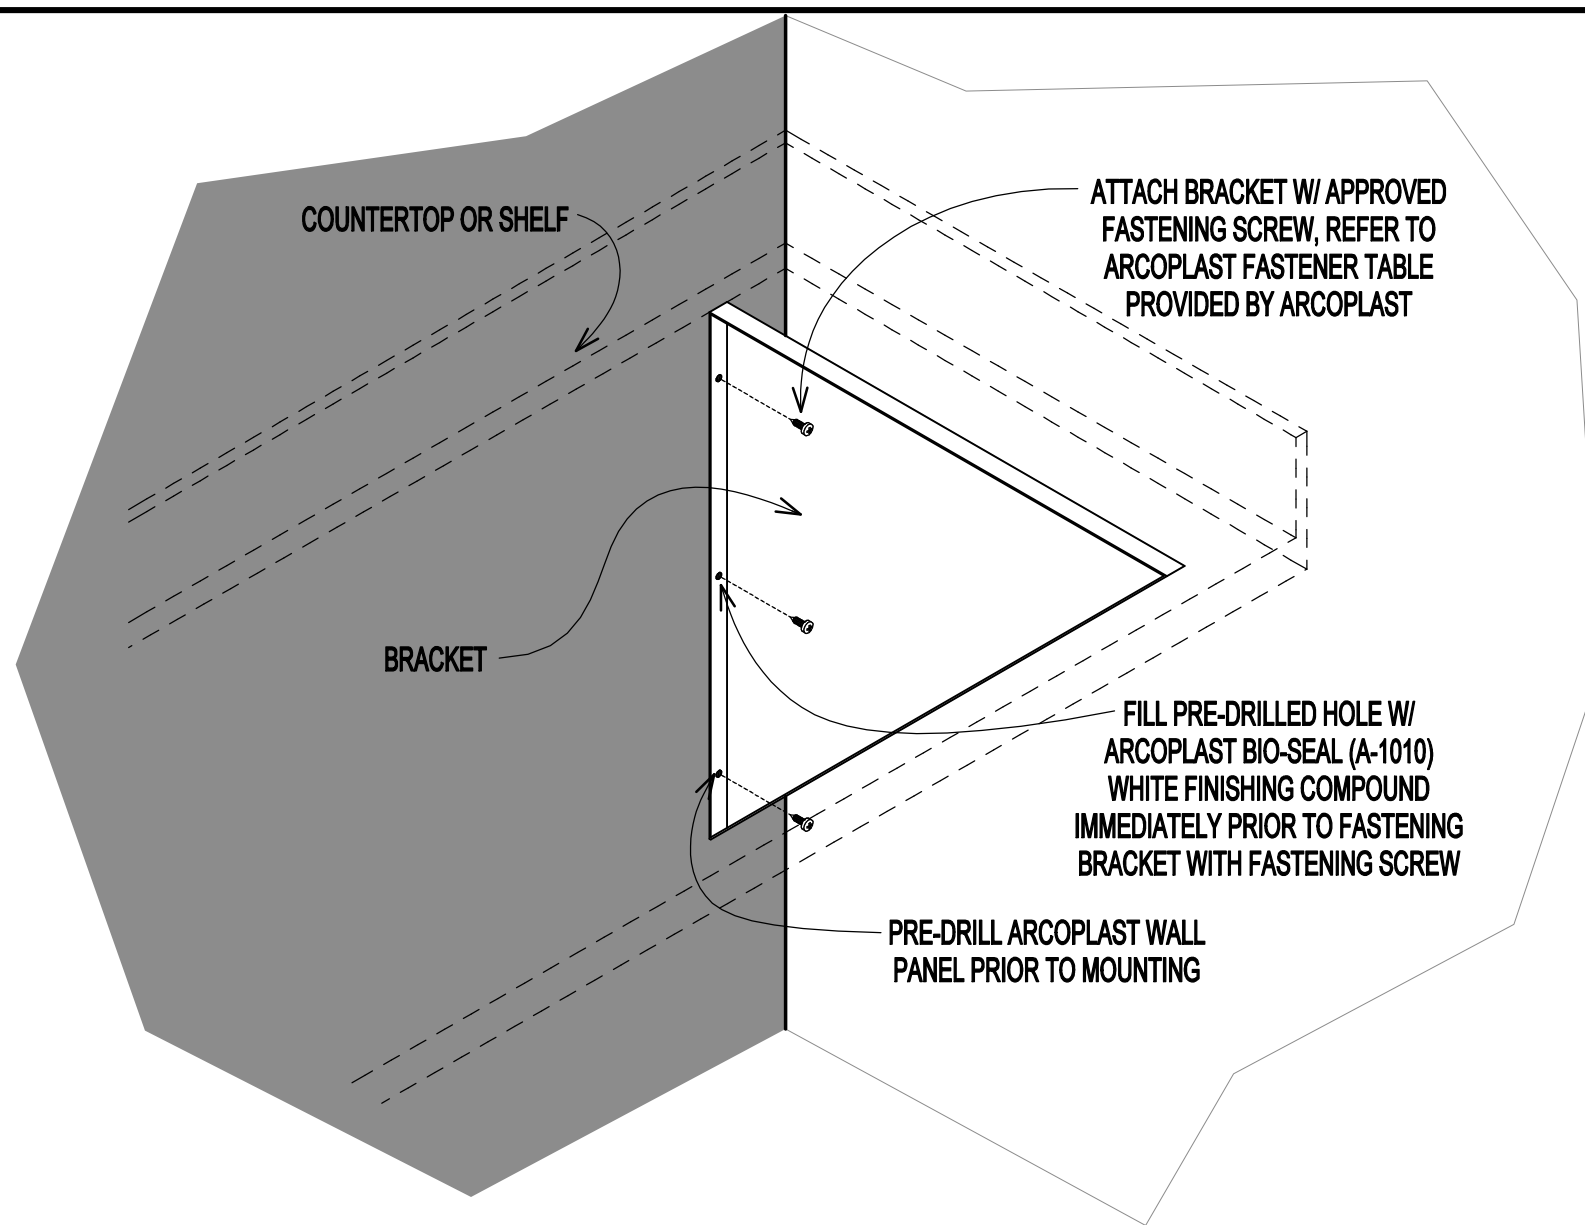


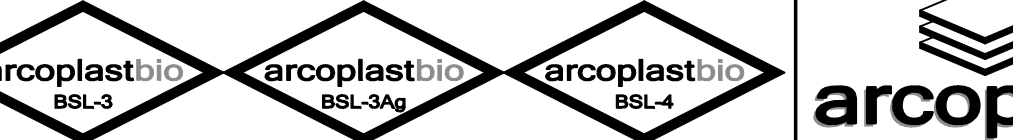

COUNTERTOP / SHELF BRACKET ATTACHMENT DETAIL

DWG # S-2	SCALE N.T.S.				 arcoplast [®] WALL AND CEILING SYSTEMS	1873 WILLIAMSTOWN DRIVE ST. PETERS, MISSOURI USA 63376 T: 888-736-2726 F: 636-978-7782 WWW.ARCOPLAST.COM
DATE 2/20/2020	CHECKED GB					