
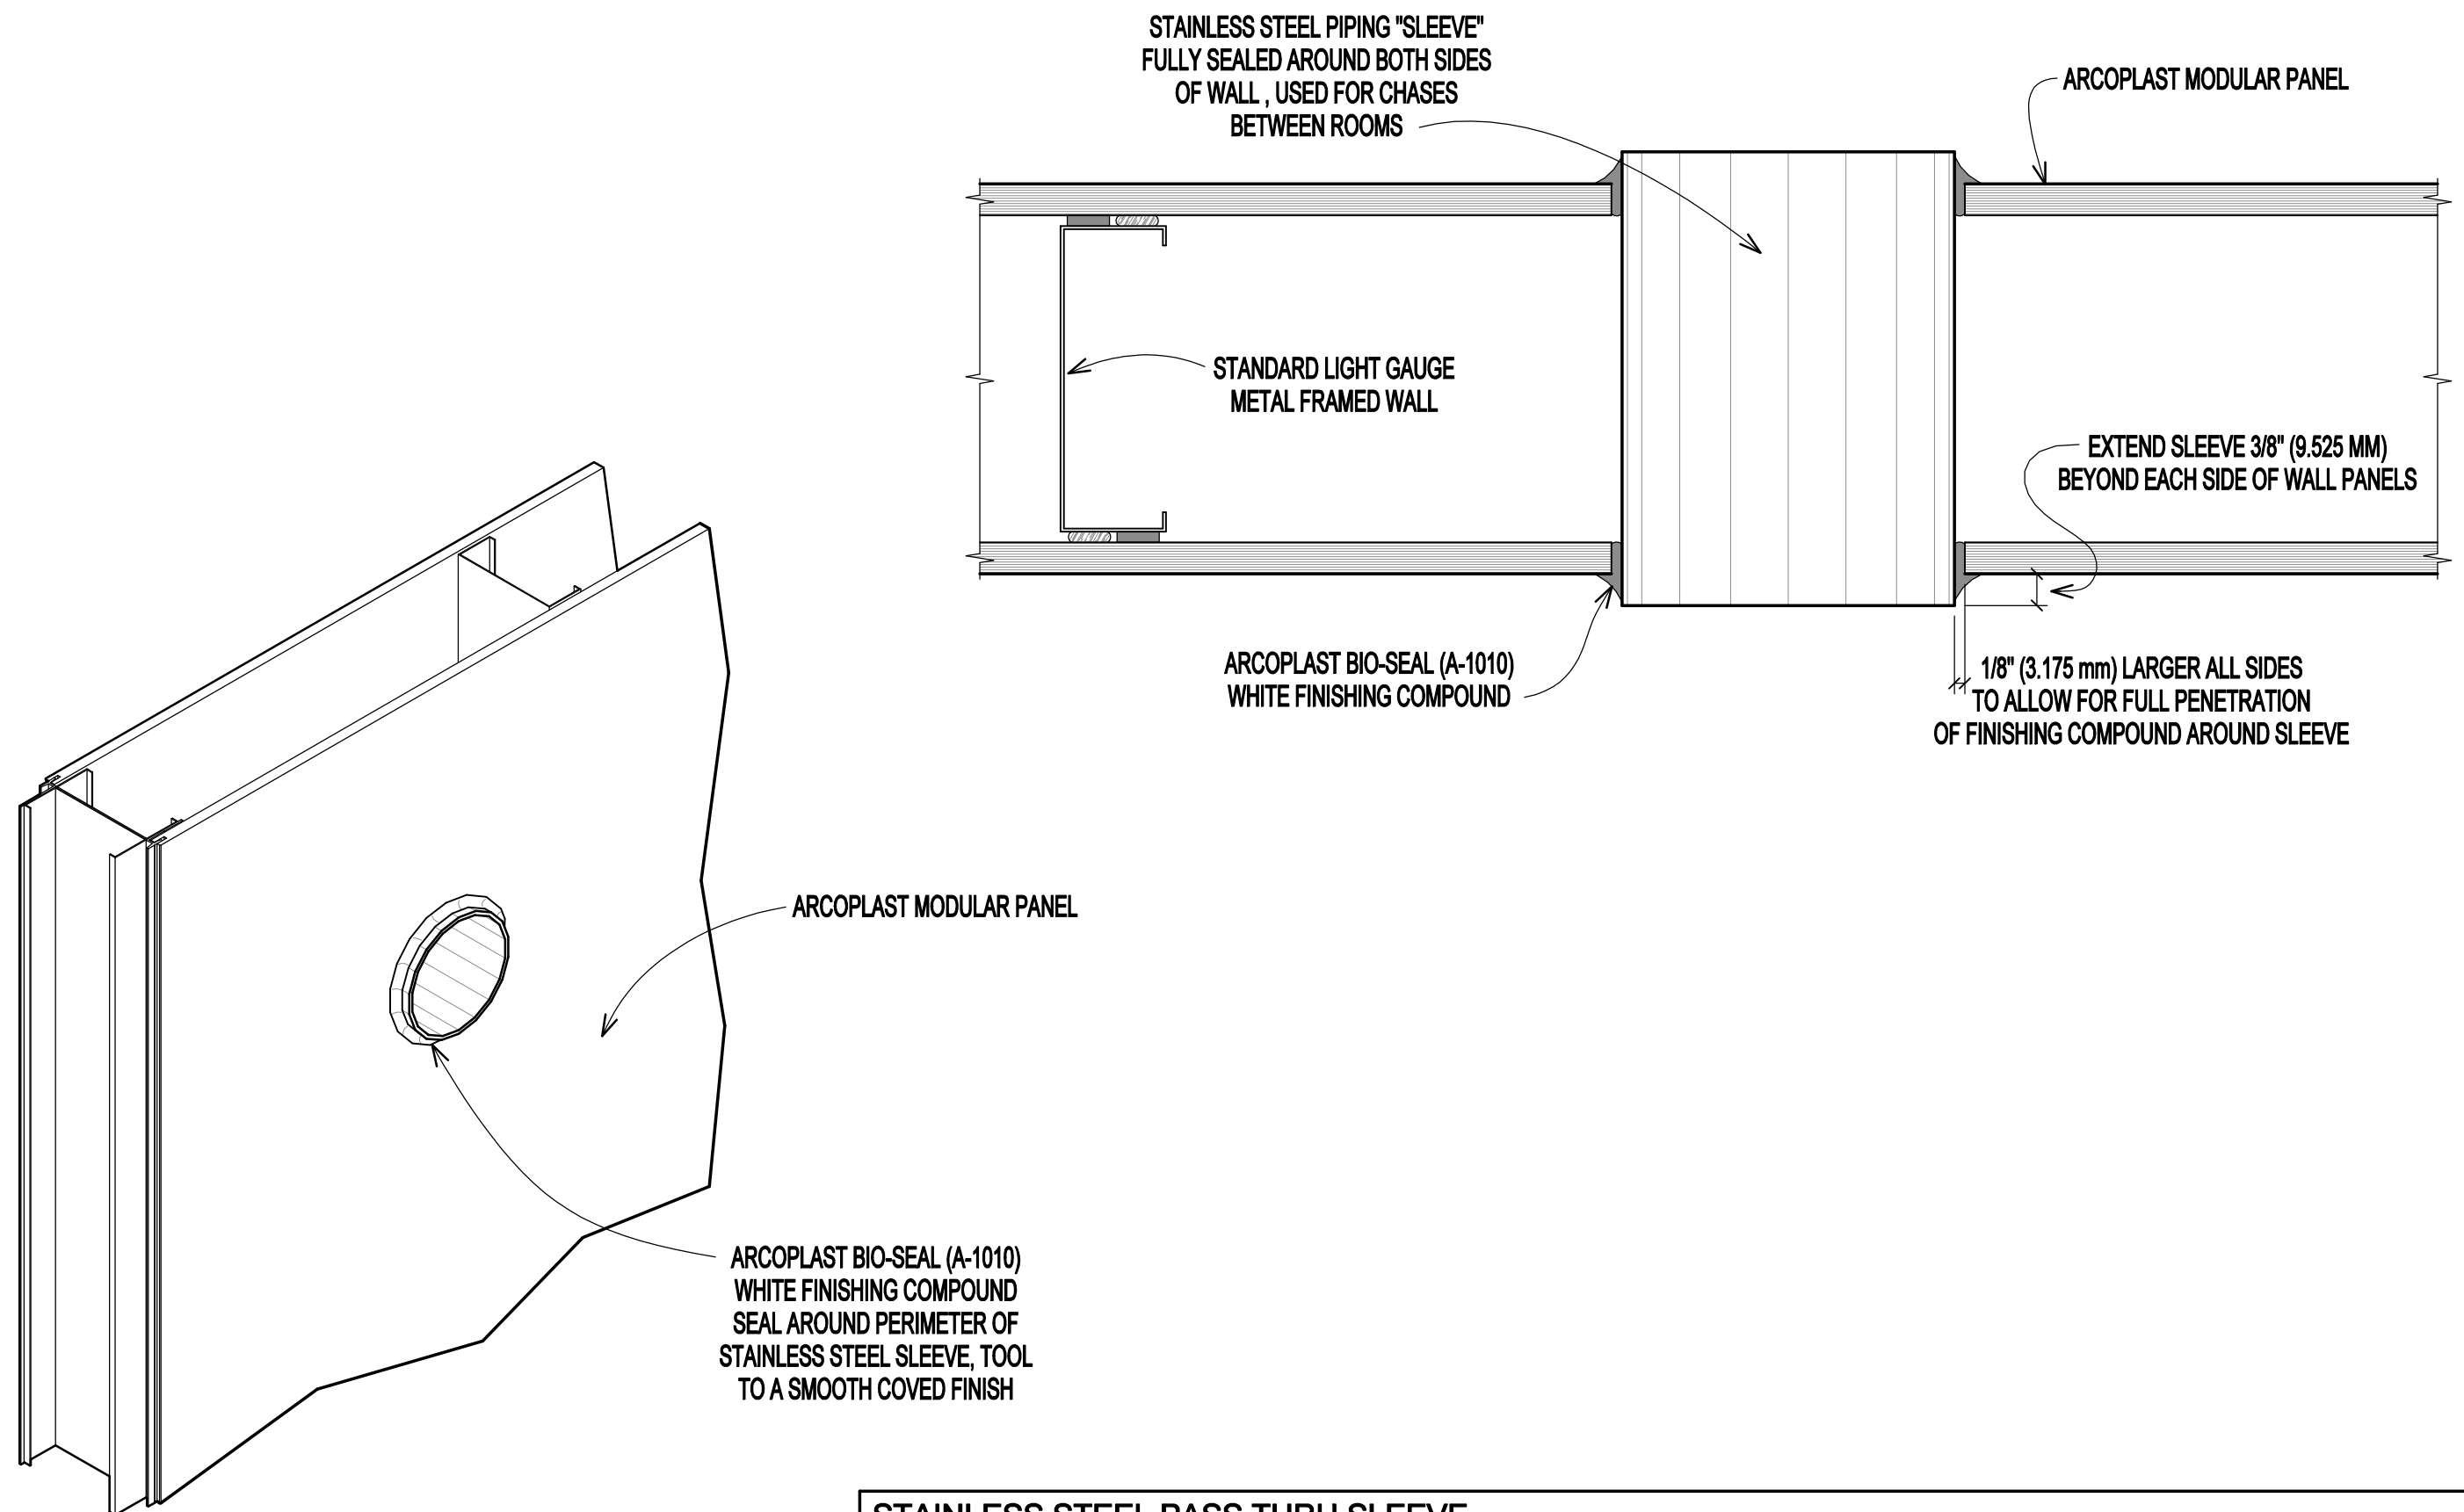


 

STAINLESS STEEL PASS THRU SLEEVE

DWG # P-12	SCALE NOTED	  			 arcoplast[®] WALL AND CEILING SYSTEMS 1873 WILLIAMSTOWN DRIVE ST. PETERS, MISSOURI USA 63376 T: 888-736-2726 F: 636-978-7782 WWW.ARCOPLAST.COM
DATE 2/20/2020	CHECKED GB				