



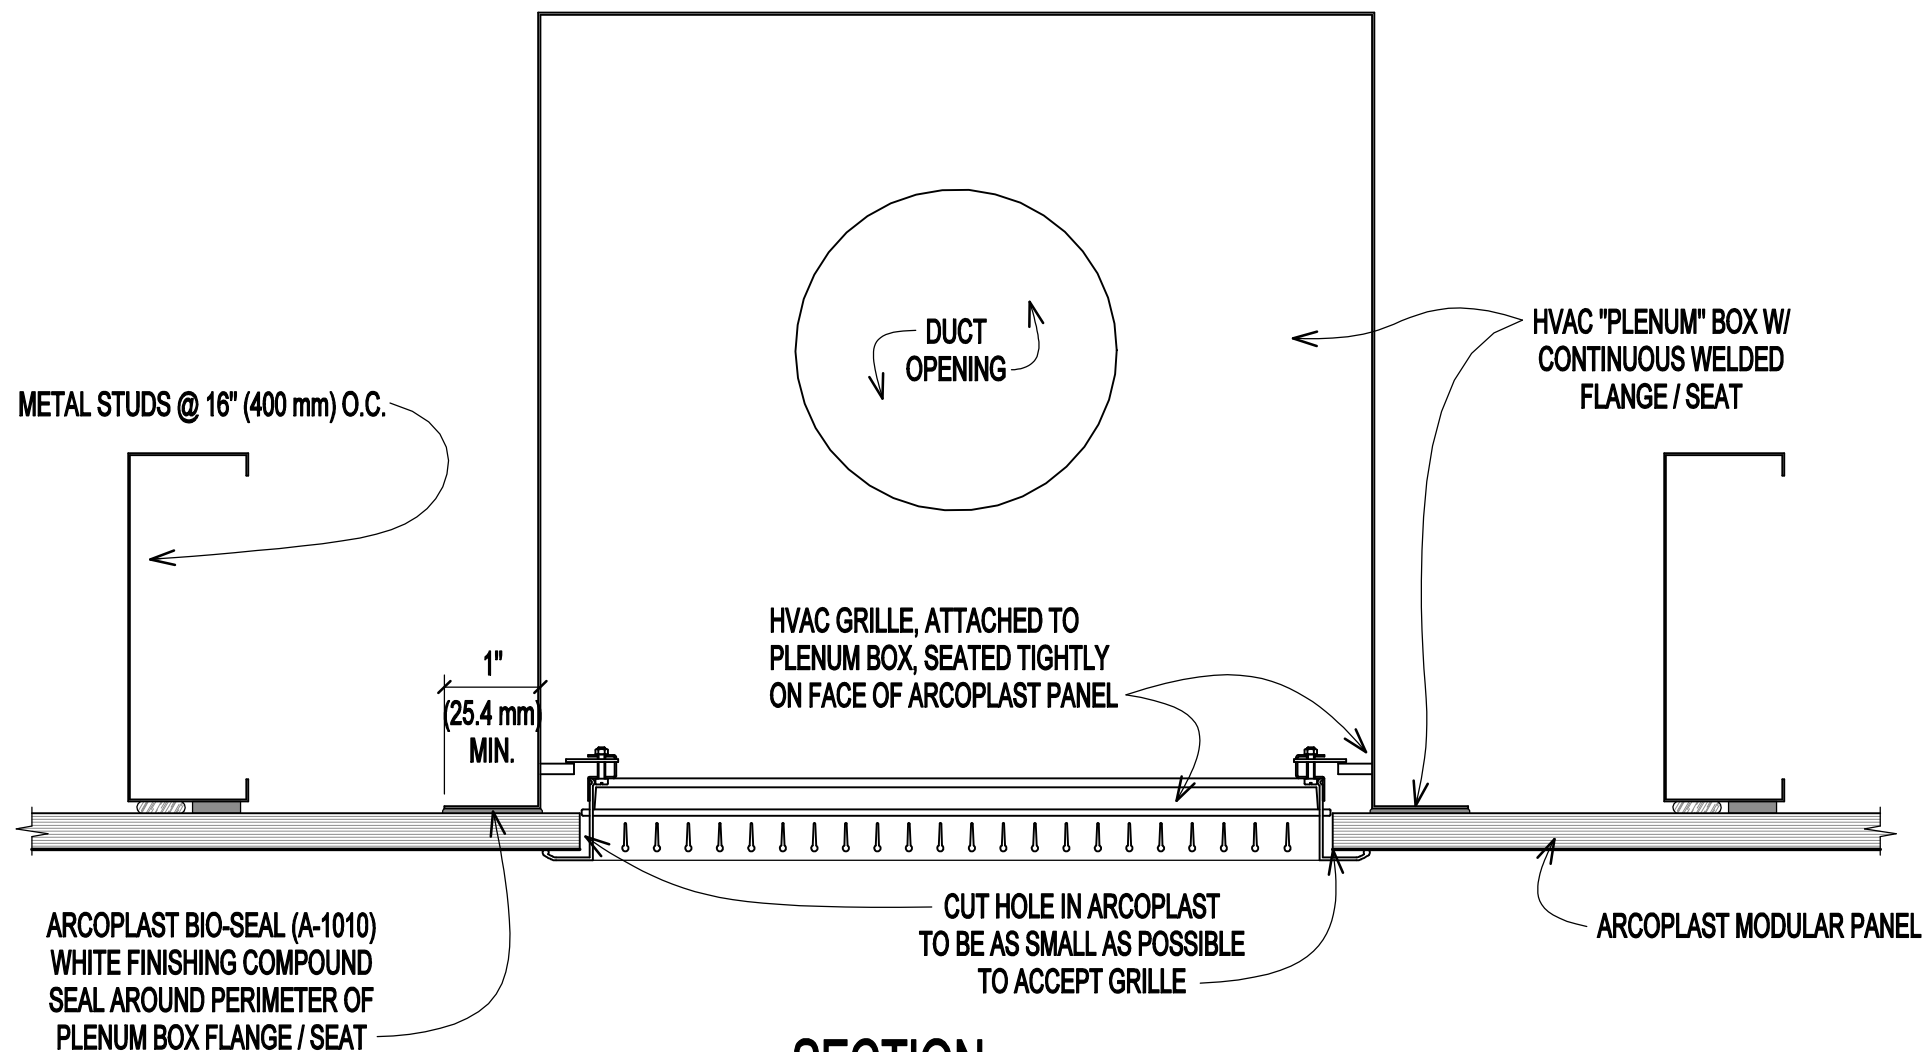


## SECTION

6" (1:2)

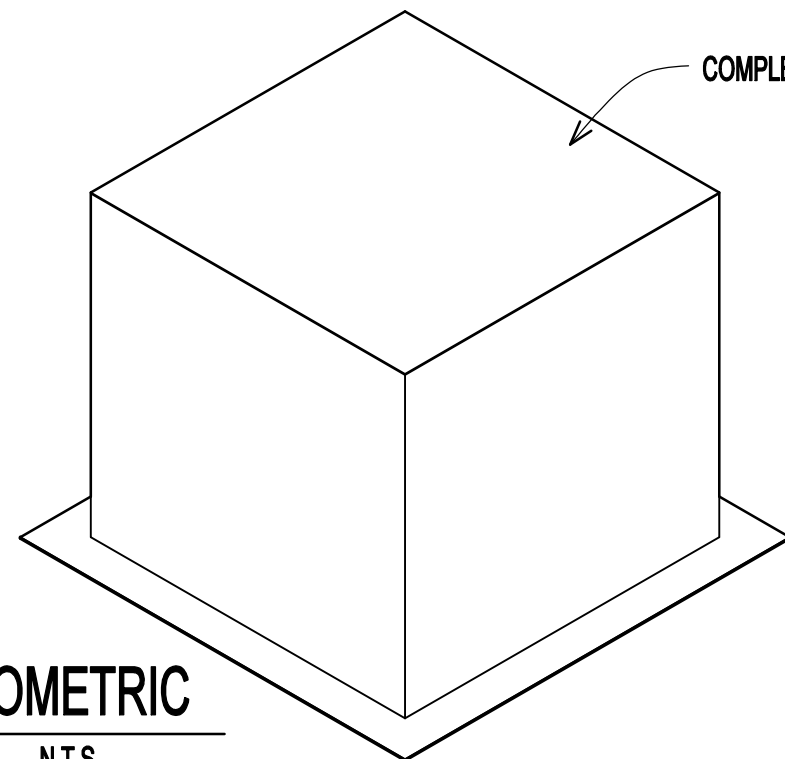


ISOMETRIC

N.T.S.

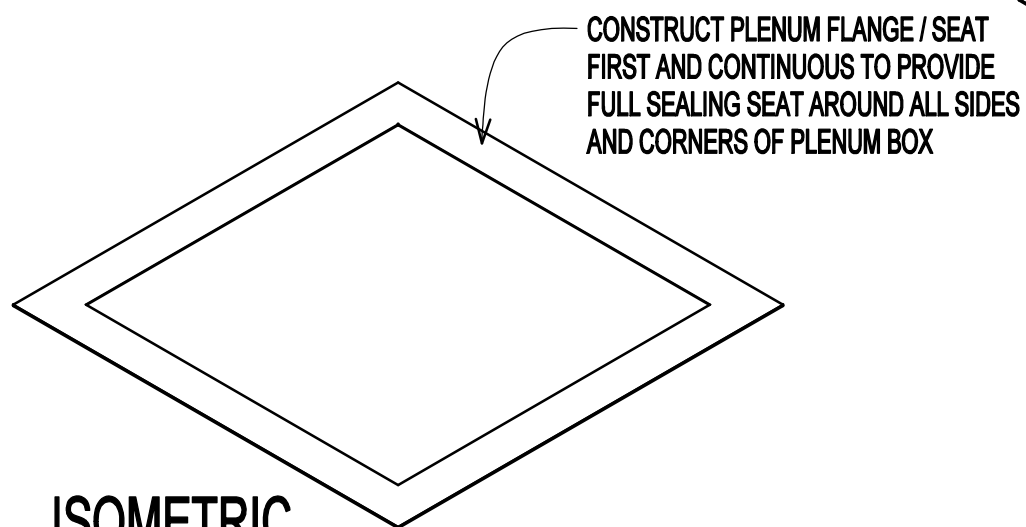

ISOMETRIC

N.T.S.

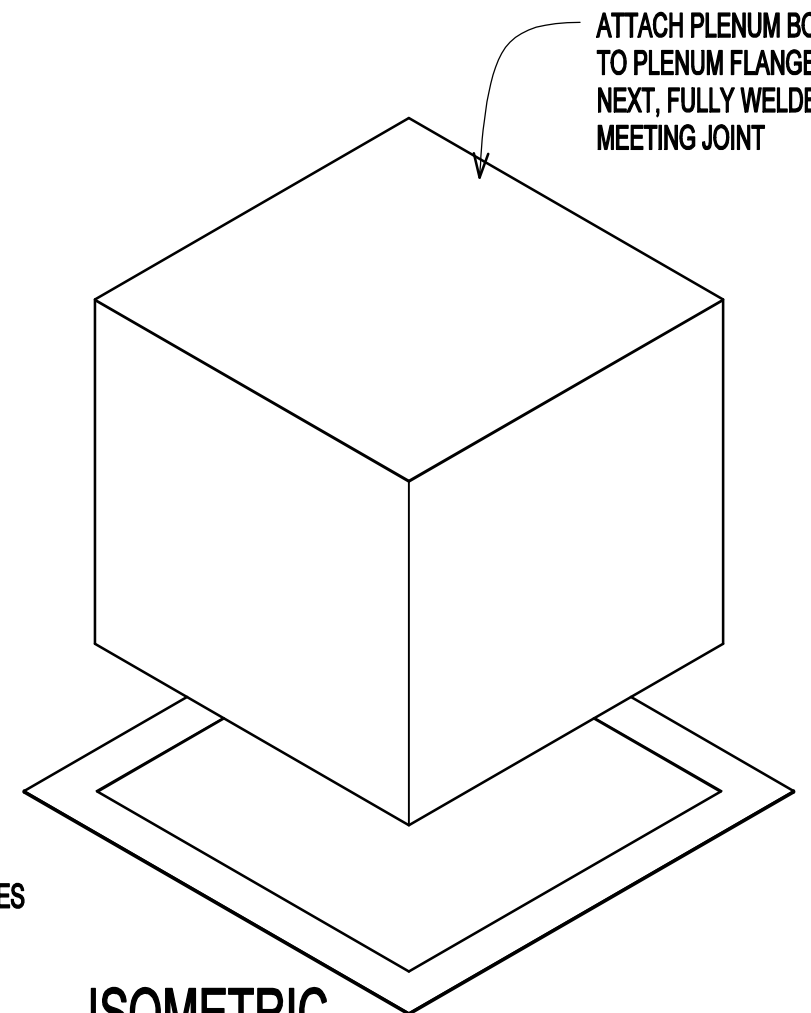


ISOMETRIC

N.T.S.

## HVAC GRILLE PENETRATION PROCEDURE

|                   |                |
|-------------------|----------------|
| DWG #<br>P-8      | SCALE<br>NOTED |
| DATE<br>2/20/2020 | CHECKED<br>GB  |

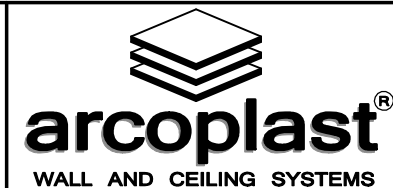

1873 WILLIAMSTOWN DRIVE  
ST. PETERS, MISSOURI USA 63376  
T: 888-736-2726 F: 636-978-7782

WWW.ARCOPLAST.COM