


THE INFORMATION CONTAINED IN THIS DOCUMENT IS PROPRIETARY TO ARCOPLAST. ALL COPYRIGHTS AND OTHER PROPRIETARY RIGHTS APPLICABLE SHALL REMAIN AT ALL TIMES ARCOPLAST'S PROPERTY. DOCUMENTS SHALL NOT BE USED, COPIED OR HARVESTED FROM THE CAD FILE, THE INFORMATION CONTAINED WITHIN WITHOUT THE WRITTEN CONSENT OF ARCOPLAST. DOCUMENTS, DESIGNS, DRAWINGS AND SPECIFICATIONS ARE CONCEPTUAL IN NATURE AND AND ARE INTENDED TO SET FORTH DESIGN INTENT ONLY AND ARE NOT TO BE USED FOR ENGINEERING PURPOSES.

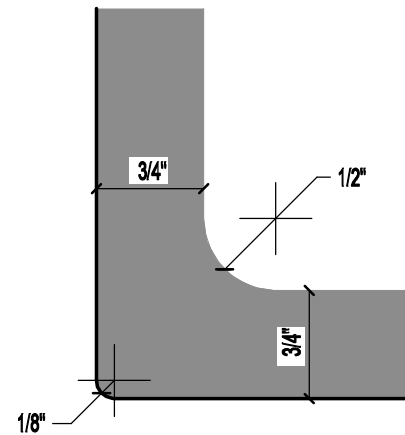


GLASS CORNER DETAIL

SCALE: FULL (1:1)


3/8" (9.5 mm) TEMPERED GLASS

OPAQUE EDGE PRINT

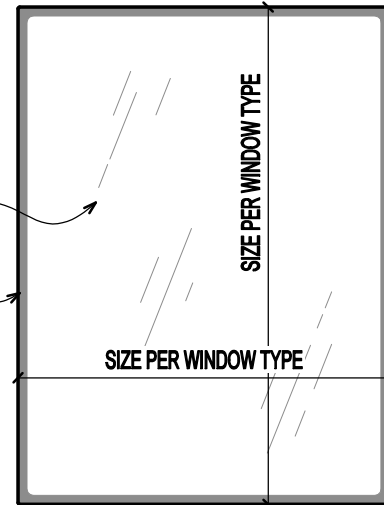


GLASS PANEL DETAIL

SCALE: N.T.S.

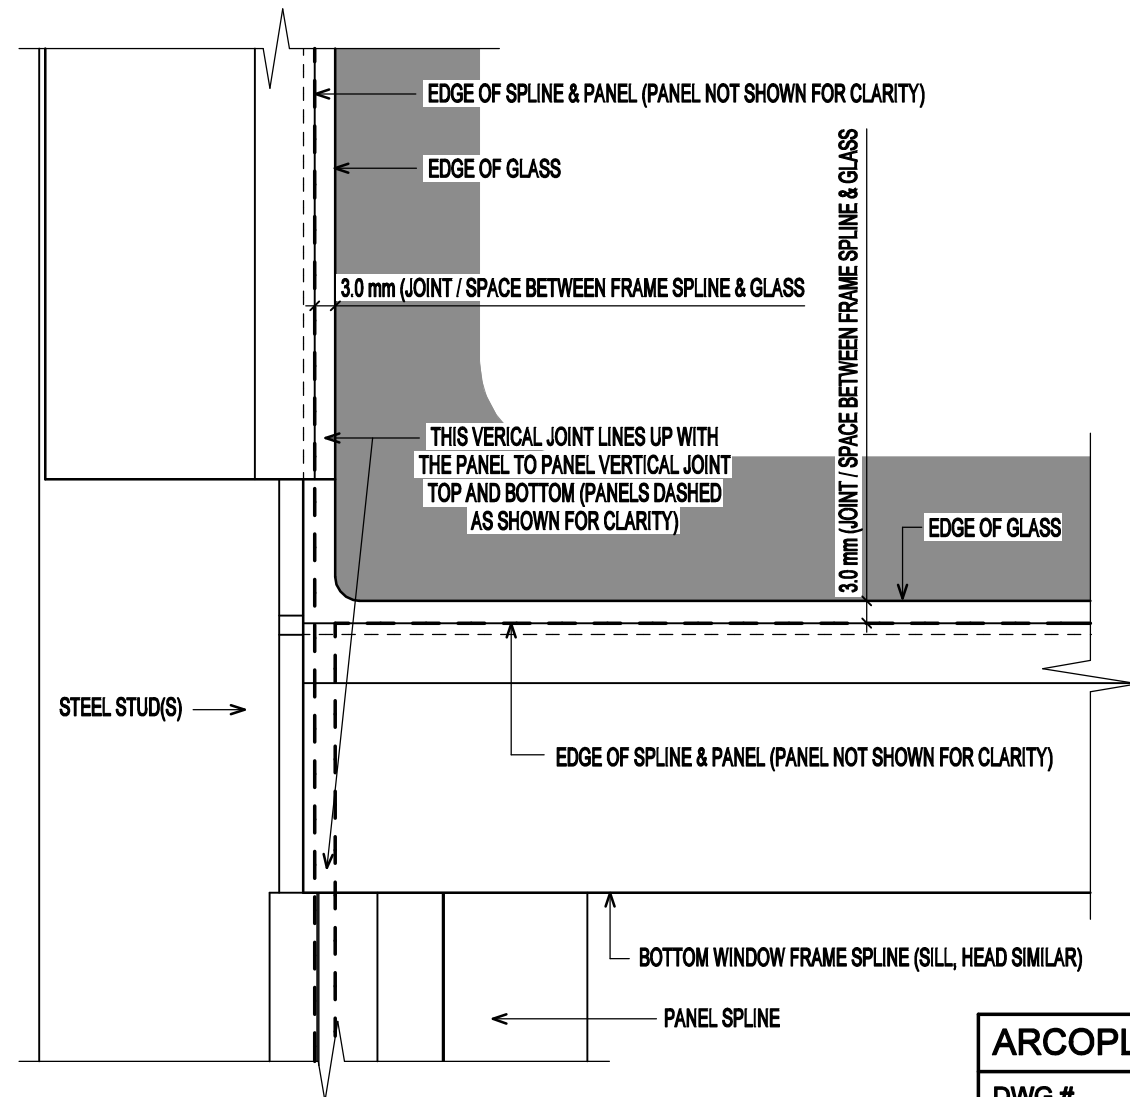


ENLARGED DETAIL AT PANEL / GLASS JOINT

SCALE: FULL (1:1)

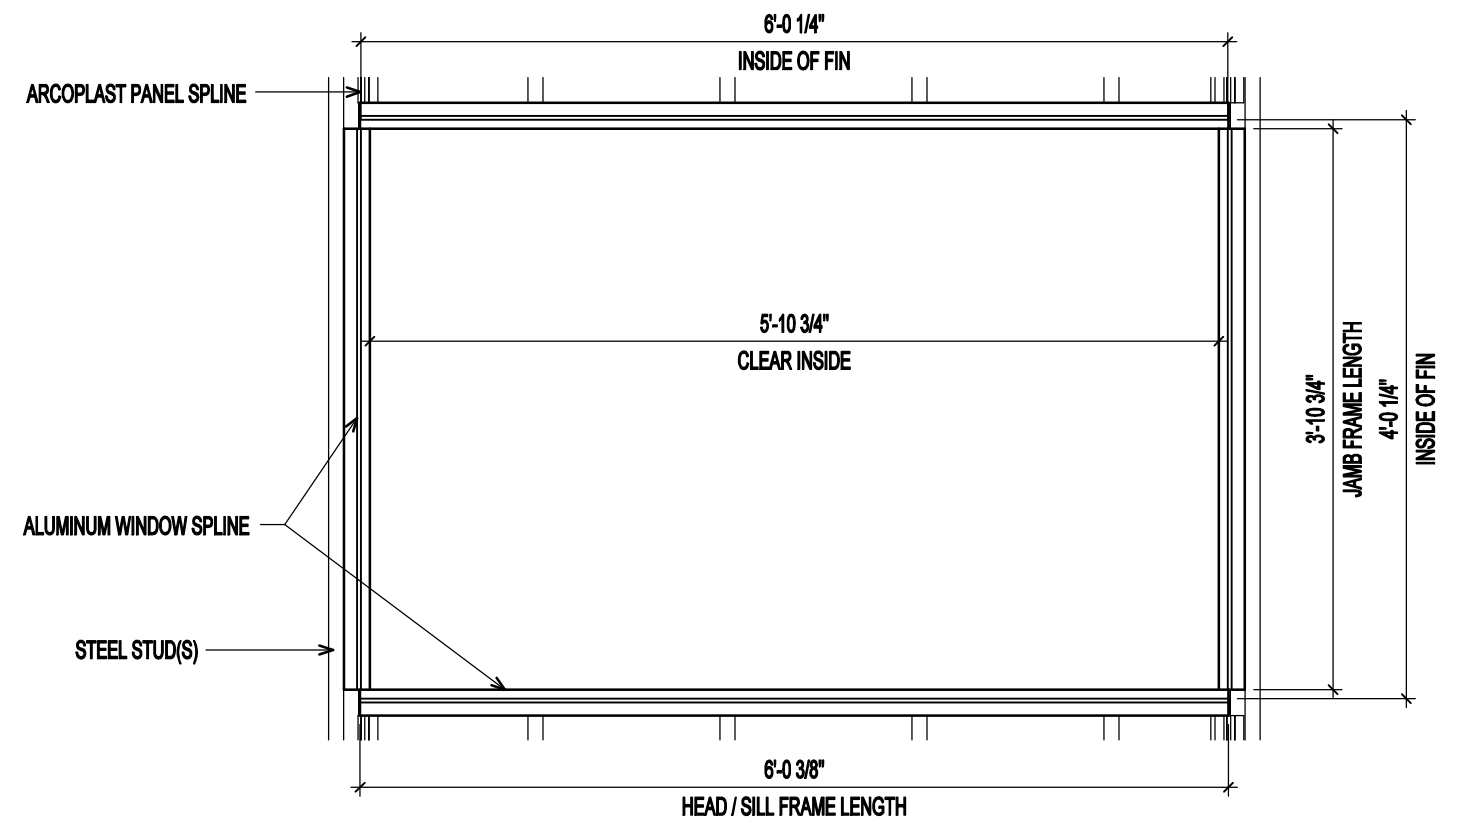

WINDOW ALUMINUM FRAME ELEVATION

SCALE: 3/4" = 1'-0" (1:16)

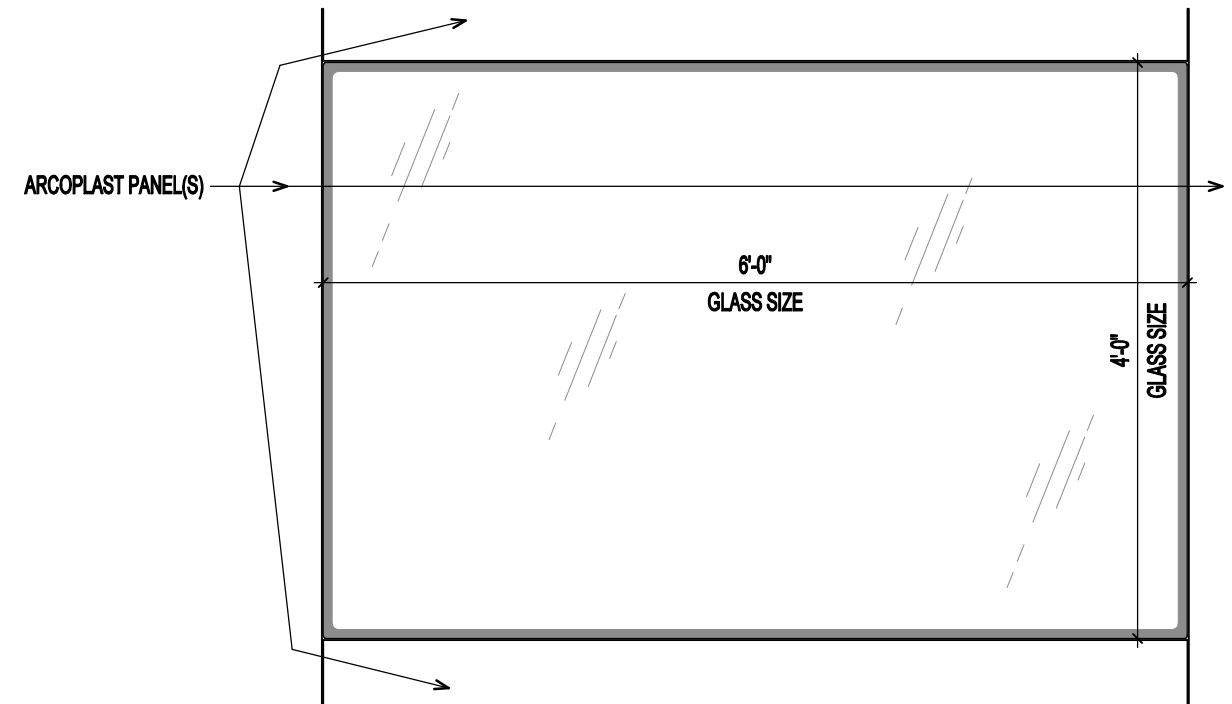

WINDOW ELEVATION

SCALE: 3/4" = 1'-0" (1:16)

ARCOPLAST ALUMINUM FRAME WINDOW DETAILS - 6'-0" x 4'-0"

DWG # WS-6	SCALE NOTED
DATE 2/20/2020	CHECKED GB



1873 WILLIAMSTOWN DRIVE
ST. PETERS, MISSOURI USA 63376
T: 888-736-2726 F: 636-978-7782
www.ARCOPLAST.COM

arcoplast
WALL AND CEILING SYSTEMS