


**TYPICAL DOOR OPENING LIGHT GAUGE STEEL FRAMING
SHALL BE ASSEMBLED WITH ARCOPLAST STRUCTURAL
ADHESIVE (A2020) BETWEEN STUD FLANGE RETURN
AND WEB WHEN USING MULTIPLE STUD CONSTRUCTION
CONSULT WITH ARCOPLAST FOR FURTHER
INFORMATION AND METHODS OF CONSTRUCTION**

THE INFORMATION CONTAINED IN THIS DOCUMENT IS PROPRIETARY TO ARCOPLAST. ALL COPYRIGHTS AND OTHER PROPRIETARY RIGHTS APPLICABLE SHALL REMAIN AT ALL TIMES ARCOPLAST'S PROPERTY. DOCUMENTS SHALL NOT BE USED, COPIED OR HARVESTED FROM THE CAD FILE, THE INFORMATION CONTAINED WITHIN WITHOUT THE WRITTEN CONSENT OF ARCOPLAST. DOCUMENTS, DESIGNS, DRAWINGS AND SPECIFICATIONS ARE CONCEPTUAL IN NATURE AND AND ARE INTENDED TO SET FORTH DESIGN INTENT ONLY AND ARE NOT TO BE USED FOR ENGINEERING PURPOSES.

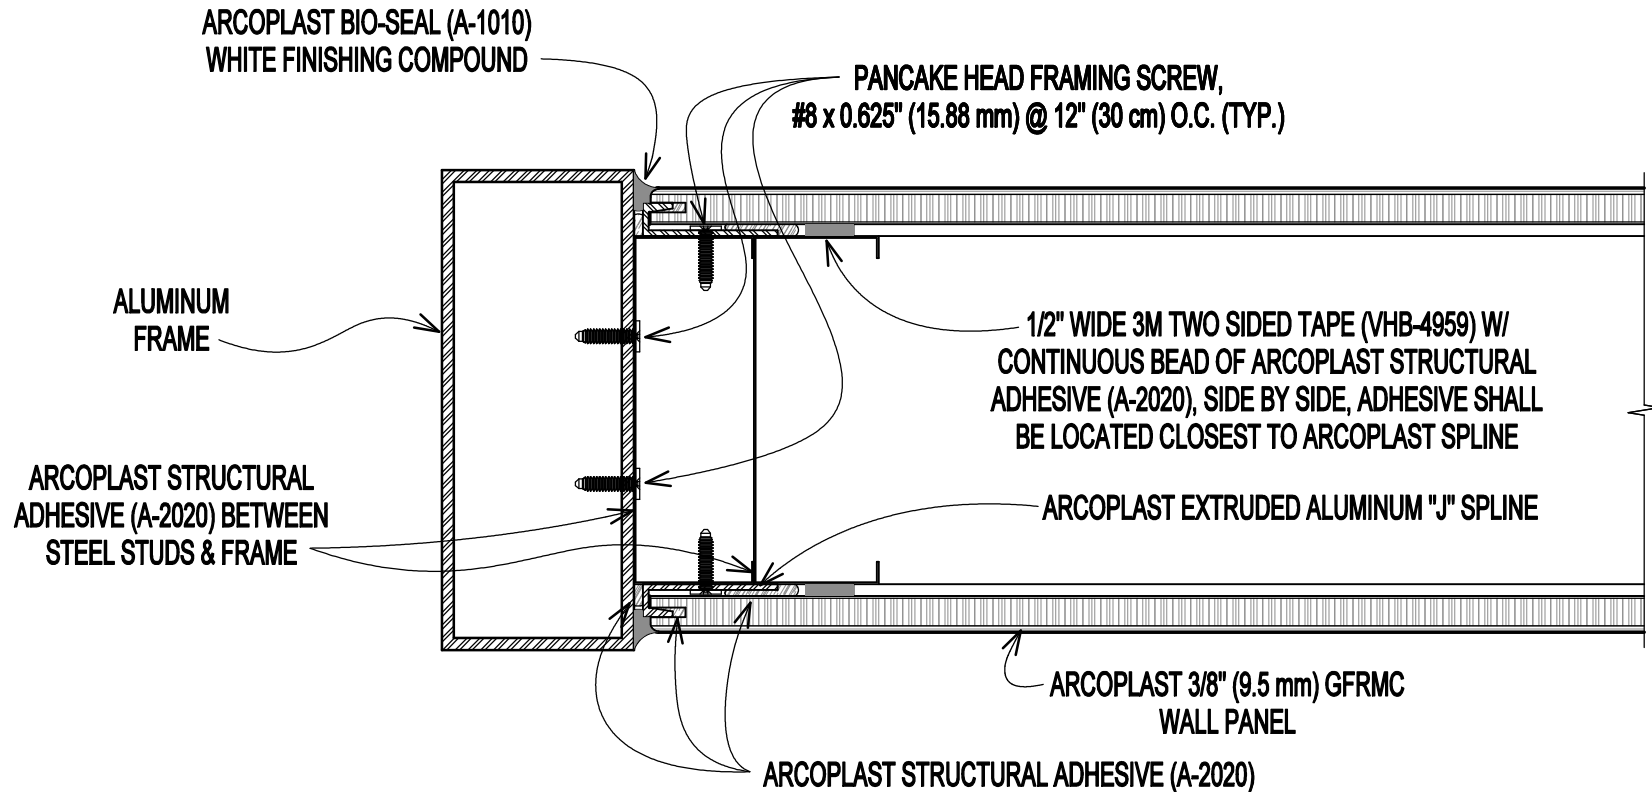


GFRMC ALUMINUM DOOR FRAME SEALING, FLUSH WITH FLOOR BASE, TYPICAL JAMB (HEAD SIMILAR)

DWG #
DF-7-MC

DATE
2/20/2020

SCALE
6" (1:2)

CHECKED
GB

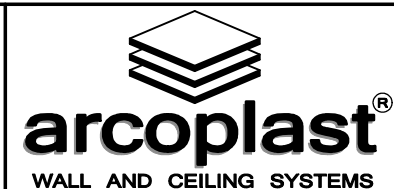

1873 WILLIAMSTOWN DRIVE
ST. PETERS, MISSOURI USA 63376
T: 888-736-2726 F: 636-978-7782

WWW.ARCOPLAST.COM