


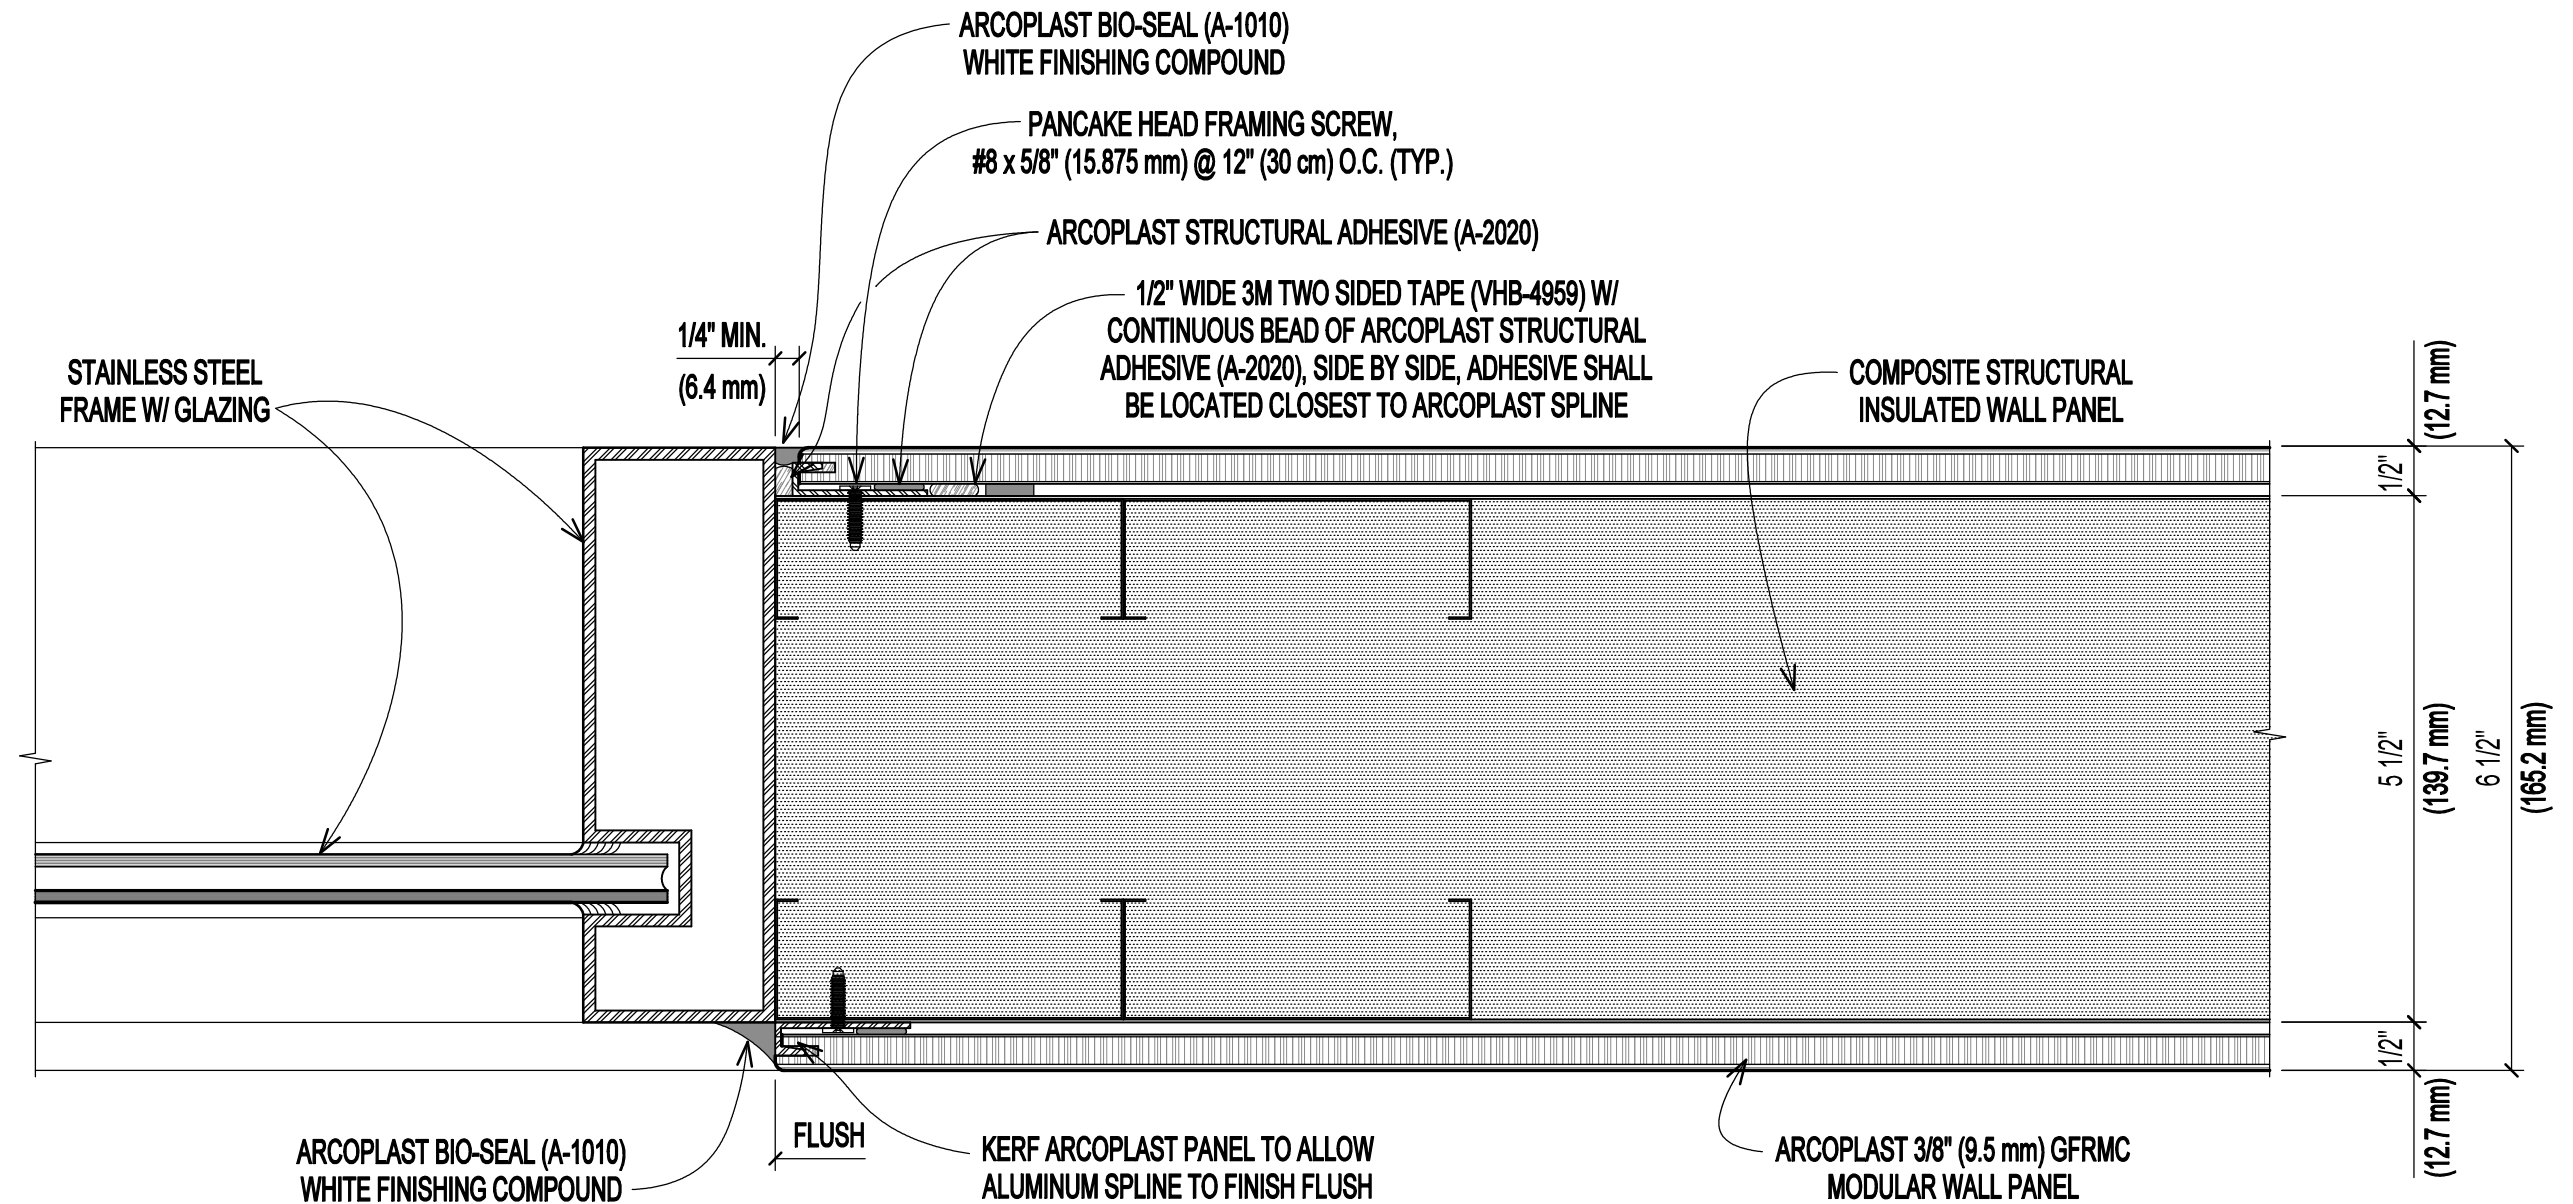

STAINLESS STEEL WINDOW FRAME, GLAZING & GFRMC WALL PANEL BOTH SIDES OF WALL, INSULATED METAL PANEL SYSTEM

DWG # WF-12-MC	SCALE 6" (1:2)				 arcoplast [®] WALL AND CEILING SYSTEMS	1873 WILLIAMSTOWN DRIVE ST. PETERS, MISSOURI USA 63376 T: 888-736-2726 F: 636-978-7782
DATE 2/20/2020	CHECKED GB					WWW.ARCOPLAST.COM