


THE INFORMATION CONTAINED IN THIS DOCUMENT IS PROPRIETARY TO ARCOPLAST. ALL COPYRIGHTS AND OTHER PROPRIETARY RIGHTS APPLICABLE SHALL REMAIN AT ALL TIMES ARCOPLAST'S PROPERTY. DOCUMENTS SHALL NOT BE USED, COPIED OR HARVESTED FROM THE CAD FILE, THE INFORMATION CONTAINED WITHIN WITHOUT THE WRITTEN CONSENT OF ARCOPLAST. DOCUMENTS, DESIGNS, DRAWINGS AND SPECIFICATIONS ARE CONCEPTUAL IN NATURE AND AND ARE INTENDED TO SET FORTH DESIGN INTENT ONLY AND ARE NOT TO BE USED FOR ENGINEERING PURPOSES.

SOUND ATTENUATION FIRE BLANKET (SAFB)
FRICTION FIT BETWEEN STUDS, VERIFY
THICKNESS WITH WALL THICKNESS, (3-1/2" (88.9 mm) MIN.)

ARCOPLAST 3/8" (9.5 mm) GFRP
 MODULAR WALL PANEL

METAL STUDS @ 16" (400 mm) O.C.

5/8" (15.9 mm) FIRE RATED GYPSUM BOARD

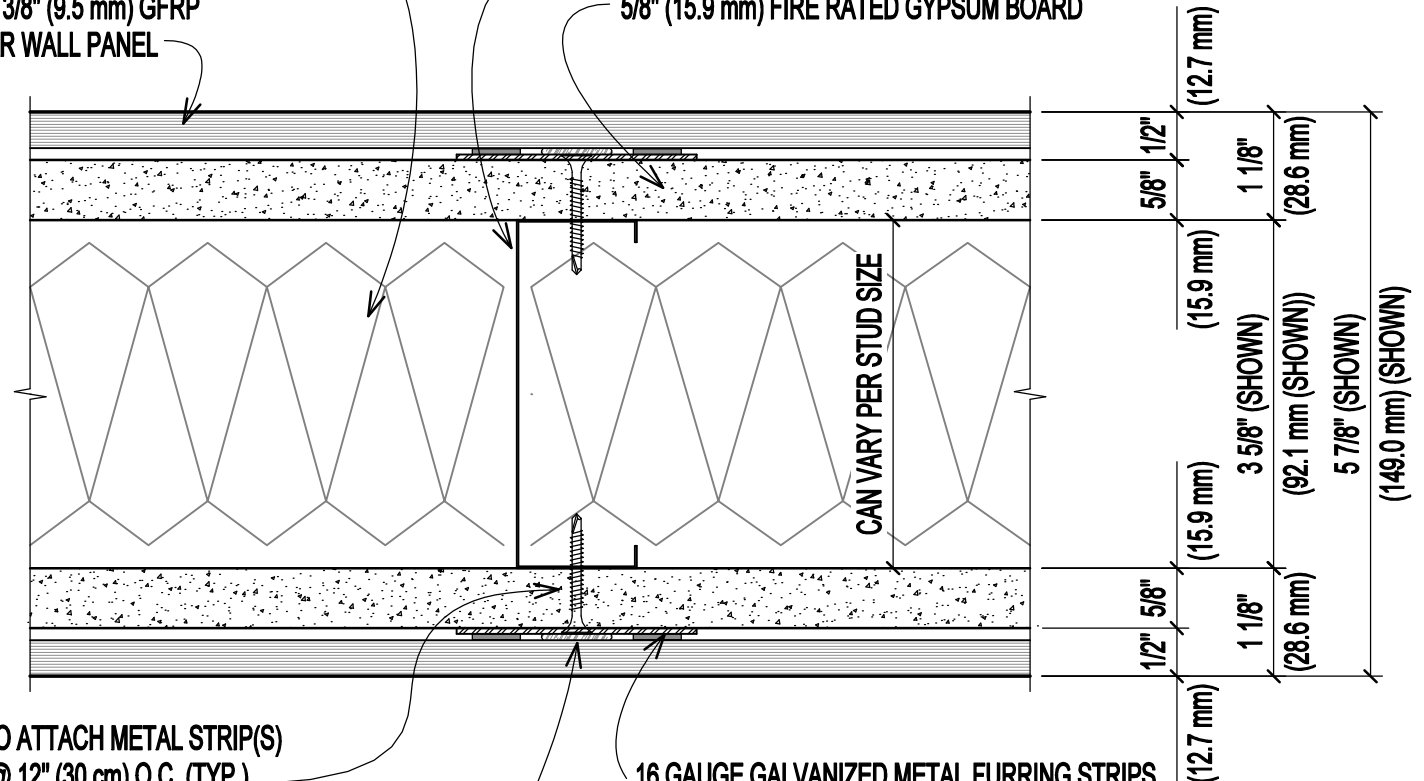


GFRP PANEL OVER GYPSUM BOARD WALL PARTITION

DWG #
PP-5

DATE
2/20/2020

SCALE
6" (1:2)

CHECKED
GB

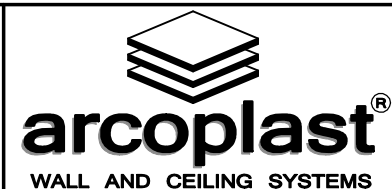

1873 WILLIAMSTOWN DRIVE
 ST. PETERS, MISSOURI USA 63376
 T: 888-736-2726 F: 636-978-7782

WWW.ARCOPLAST.COM