


THE INFORMATION CONTAINED IN THIS DOCUMENT IS PROPRIETARY TO ARCOPLAST. ALL COPYRIGHTS AND OTHER PROPRIETARY RIGHTS APPLICABLE SHALL REMAIN AT ALL TIMES ARCOPLAST'S PROPERTY. DOCUMENTS SHALL NOT BE USED, COPIED OR HARVESTED FROM THE CAD FILE, THE INFORMATION CONTAINED WITHIN WITHOUT THE WRITTEN CONSENT OF ARCOPLAST. DOCUMENTS, DESIGNS, DRAWINGS AND SPECIFICATIONS ARE CONCEPTUAL IN NATURE AND AND ARE INTENDED TO SET FORTH DESIGN INTENT ONLY AND ARE NOT TO BE USED FOR ENGINEERING PURPOSES.

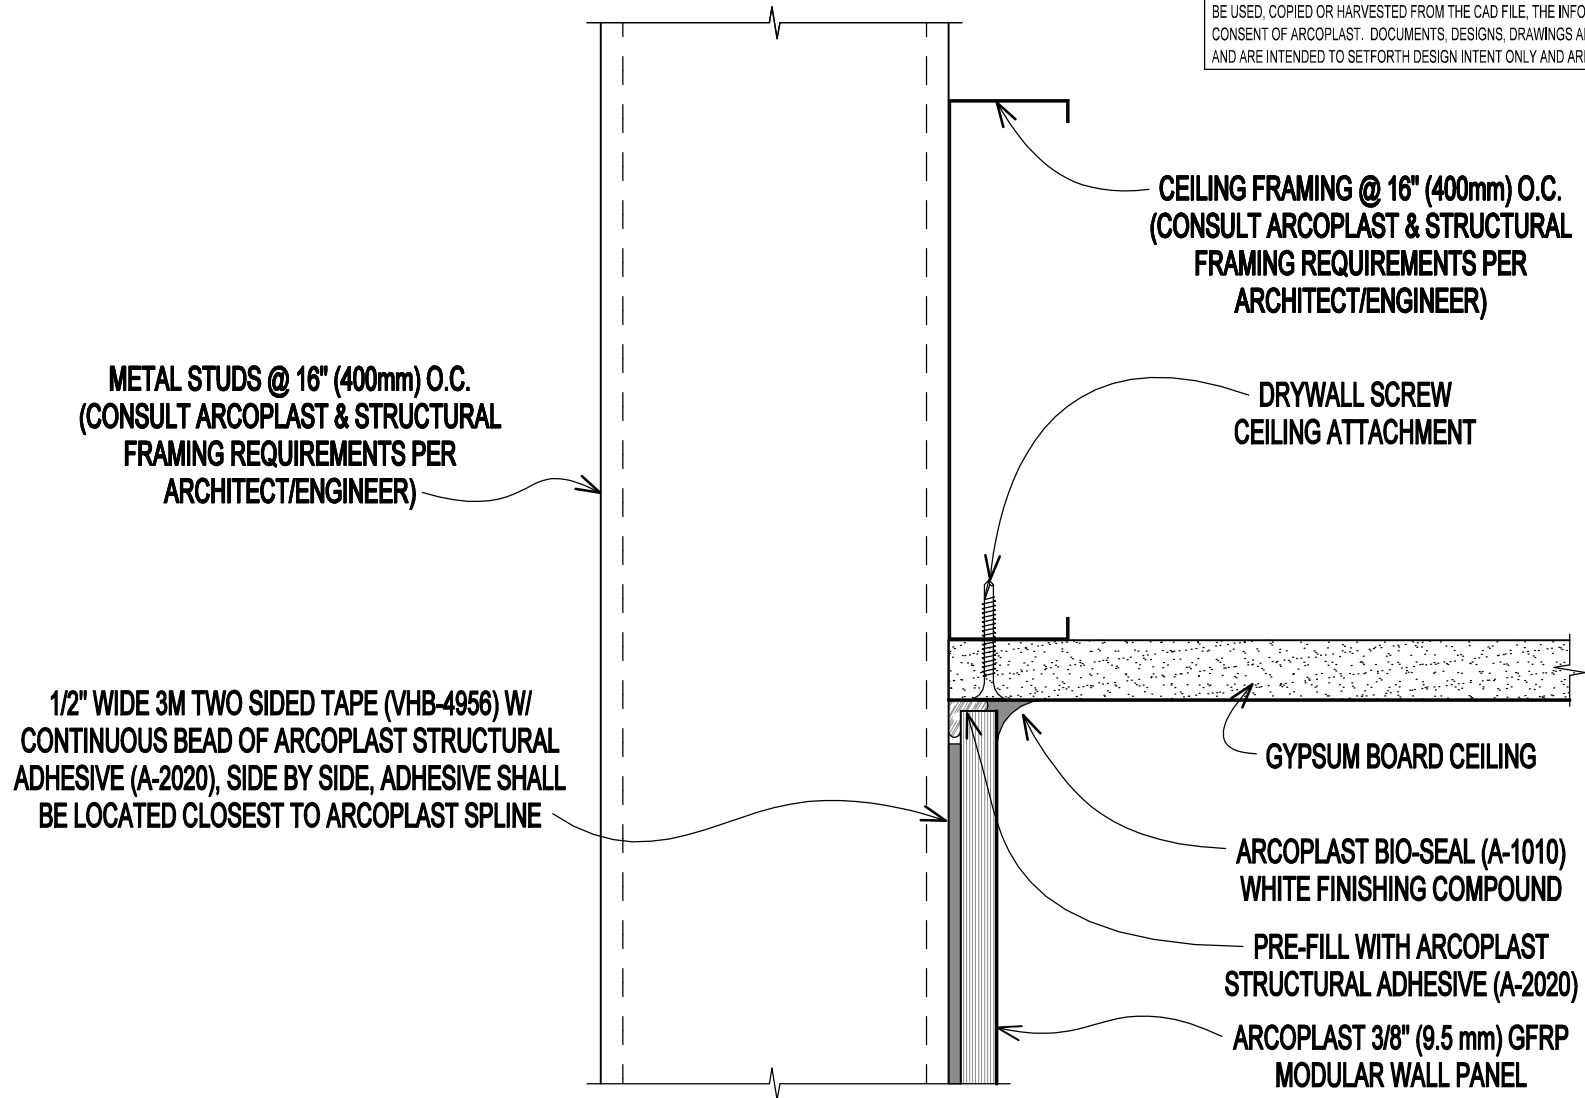

GFRP WALL PANEL, ARCOPLAST WALL TO GYPSUM BOARD CEILING

DWG # PP-73	SCALE 6" (1:2)					1873 WILLIAMSTOWN DRIVE ST. PETERS, MISSOURI USA 63376 T: 888-736-2726 F: 636-978-7782 WWW.ARCOPLAST.COM
DATE 2/20/2020	CHECKED GB					