


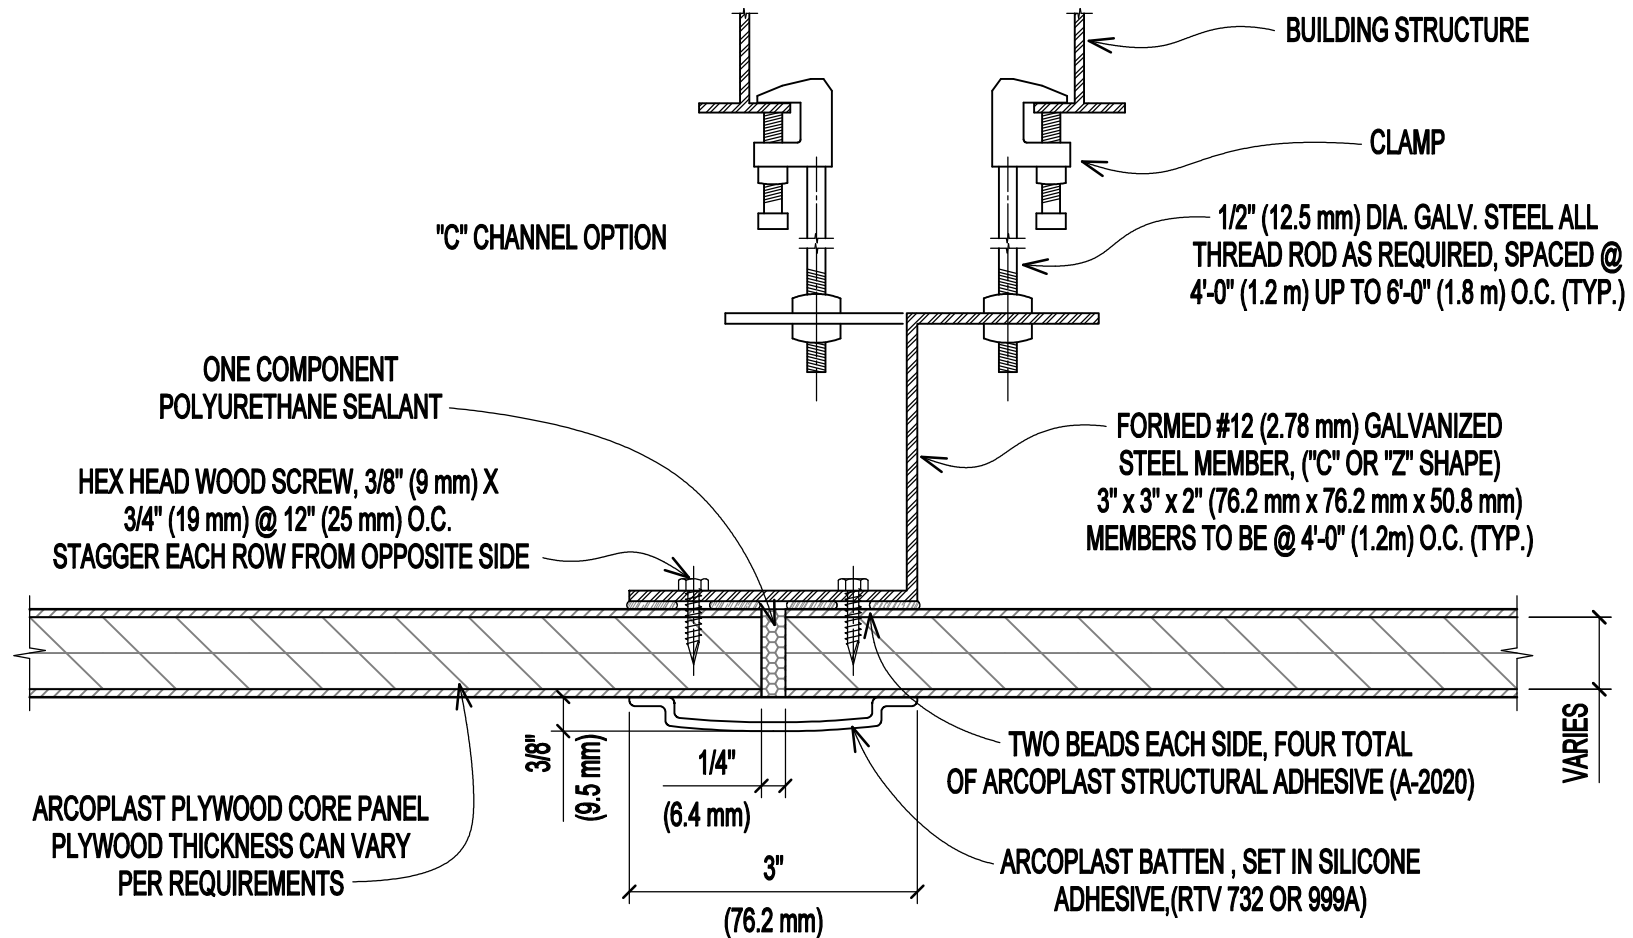


# PLYWOOD CORE PANEL SUSPENDED WALK-ON CEILING, "C" OR "Z" STEEL MEMBER

DWG #  
CWO-1

SCALE  
6" (1:2)

DATE  
2/20/2020

CHECKED  
GB

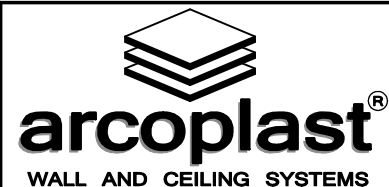

1873 WILLIAMSTOWN DRIVE  
ST. PETERS, MISSOURI USA 63376  
T: 888-736-2726 F: 636-978-7782

WWW.ARCOPLAST.COM