



THE INFORMATION CONTAINED IN THIS DOCUMENT IS PROPRIETARY TO ARCOPLAST. ALL COPYRIGHTS AND OTHER PROPRIETARY RIGHTS APPLICABLE SHALL REMAIN AT ALL TIMES ARCOPLAST'S PROPERTY. DOCUMENTS SHALL NOT BE USED, COPIED OR HARVESTED FROM THE CAD FILE. THE INFORMATION CONTAINED WITHIN WITHOUT THE WRITTEN CONSENT OF ARCOPLAST. DOCUMENTS, DESIGNS, DRAWINGS AND SPECIFICATIONS ARE CONCEPTUAL IN NATURE AND ARE INTENDED TO SET FORTH DESIGN INTENT ONLY AND ARE NOT TO BE USED FOR ENGINEERING PURPOSES.

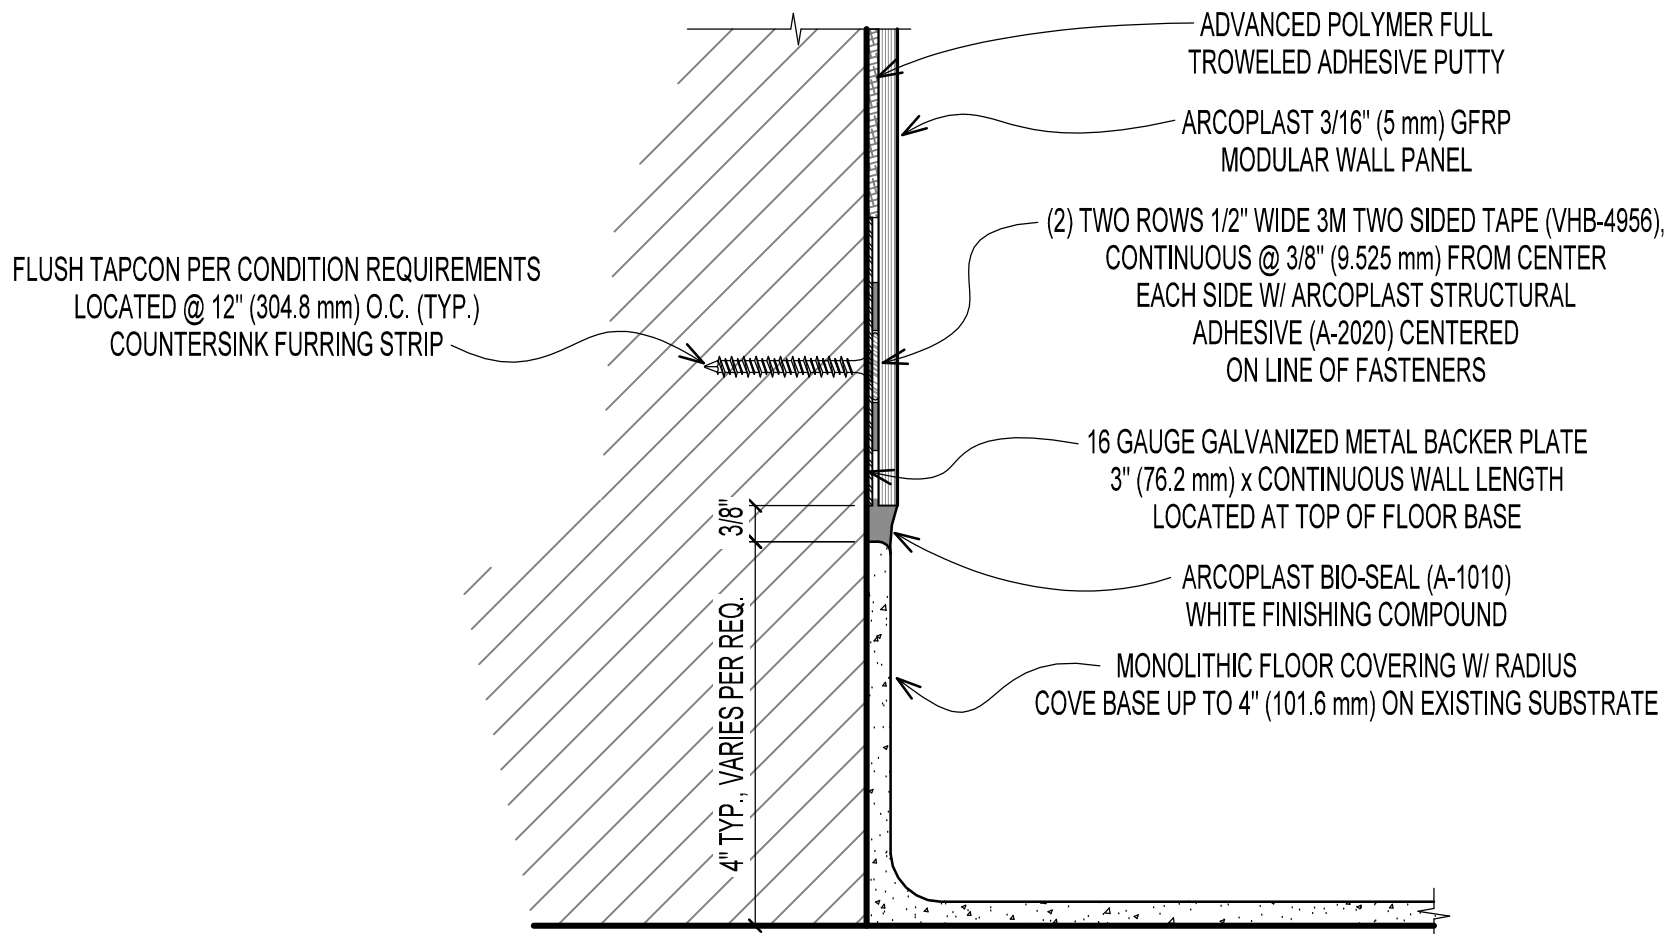

GFRP WALL PANEL (5.0 mm) TO FLOOR BASE JOINT, EXISTING CONDITIONS

DWG # BA-20	SCALE 6" (1:2)
DATE 3-6-2024	CHECKED GB

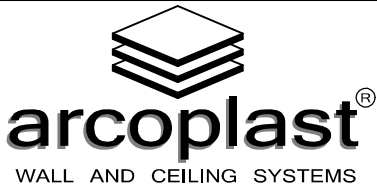

106 CRAFTON DRIVE
O'FALLON, MISSOURI 63366 USA
T: 888-736-2726 F: 636-978-7782

WWW.ARCOPLAST.COM