


ARCOPLAST WEEP HOLES, TYPICAL ONE (1) EACH
VERTICAL FRAME JAMB. INSERT DESICCANT BAGS
IN VOID IN EACH VERITCAL FRAME JAMB
(50 BAGS OR 250 GRAMS TOTAL, EACH)
(FACTORY INSTALLED OR SUPPLIED WITH FRAME)

THE INFORMATION CONTAINED IN THIS DOCUMENT IS PROPRIETARY TO ARCOPLAST. ALL COPYRIGHTS AND OTHER
PROPRIETARY RIGHTS APPLICABLE SHALL REMAIN AT ALL TIMES ARCOPLAST'S PROPERTY. DOCUMENTS SHALL NOT
BE USED, COPIED OR HARVESTED FROM THE CAD FILE, THE INFORMATION CONTAINED WITHIN WITHOUT THE WRITTEN
CONSENT OF ARCOPLAST. DOCUMENTS, DESIGNS, DRAWINGS AND SPECIFICATIONS ARE CONCEPTUAL IN NATURE AND
AND ARE INTENDED TO SETFORTH DESIGN INTENT ONLY AND ARE NOT TO BE USED FOR ENGINEERING PURPOSES.

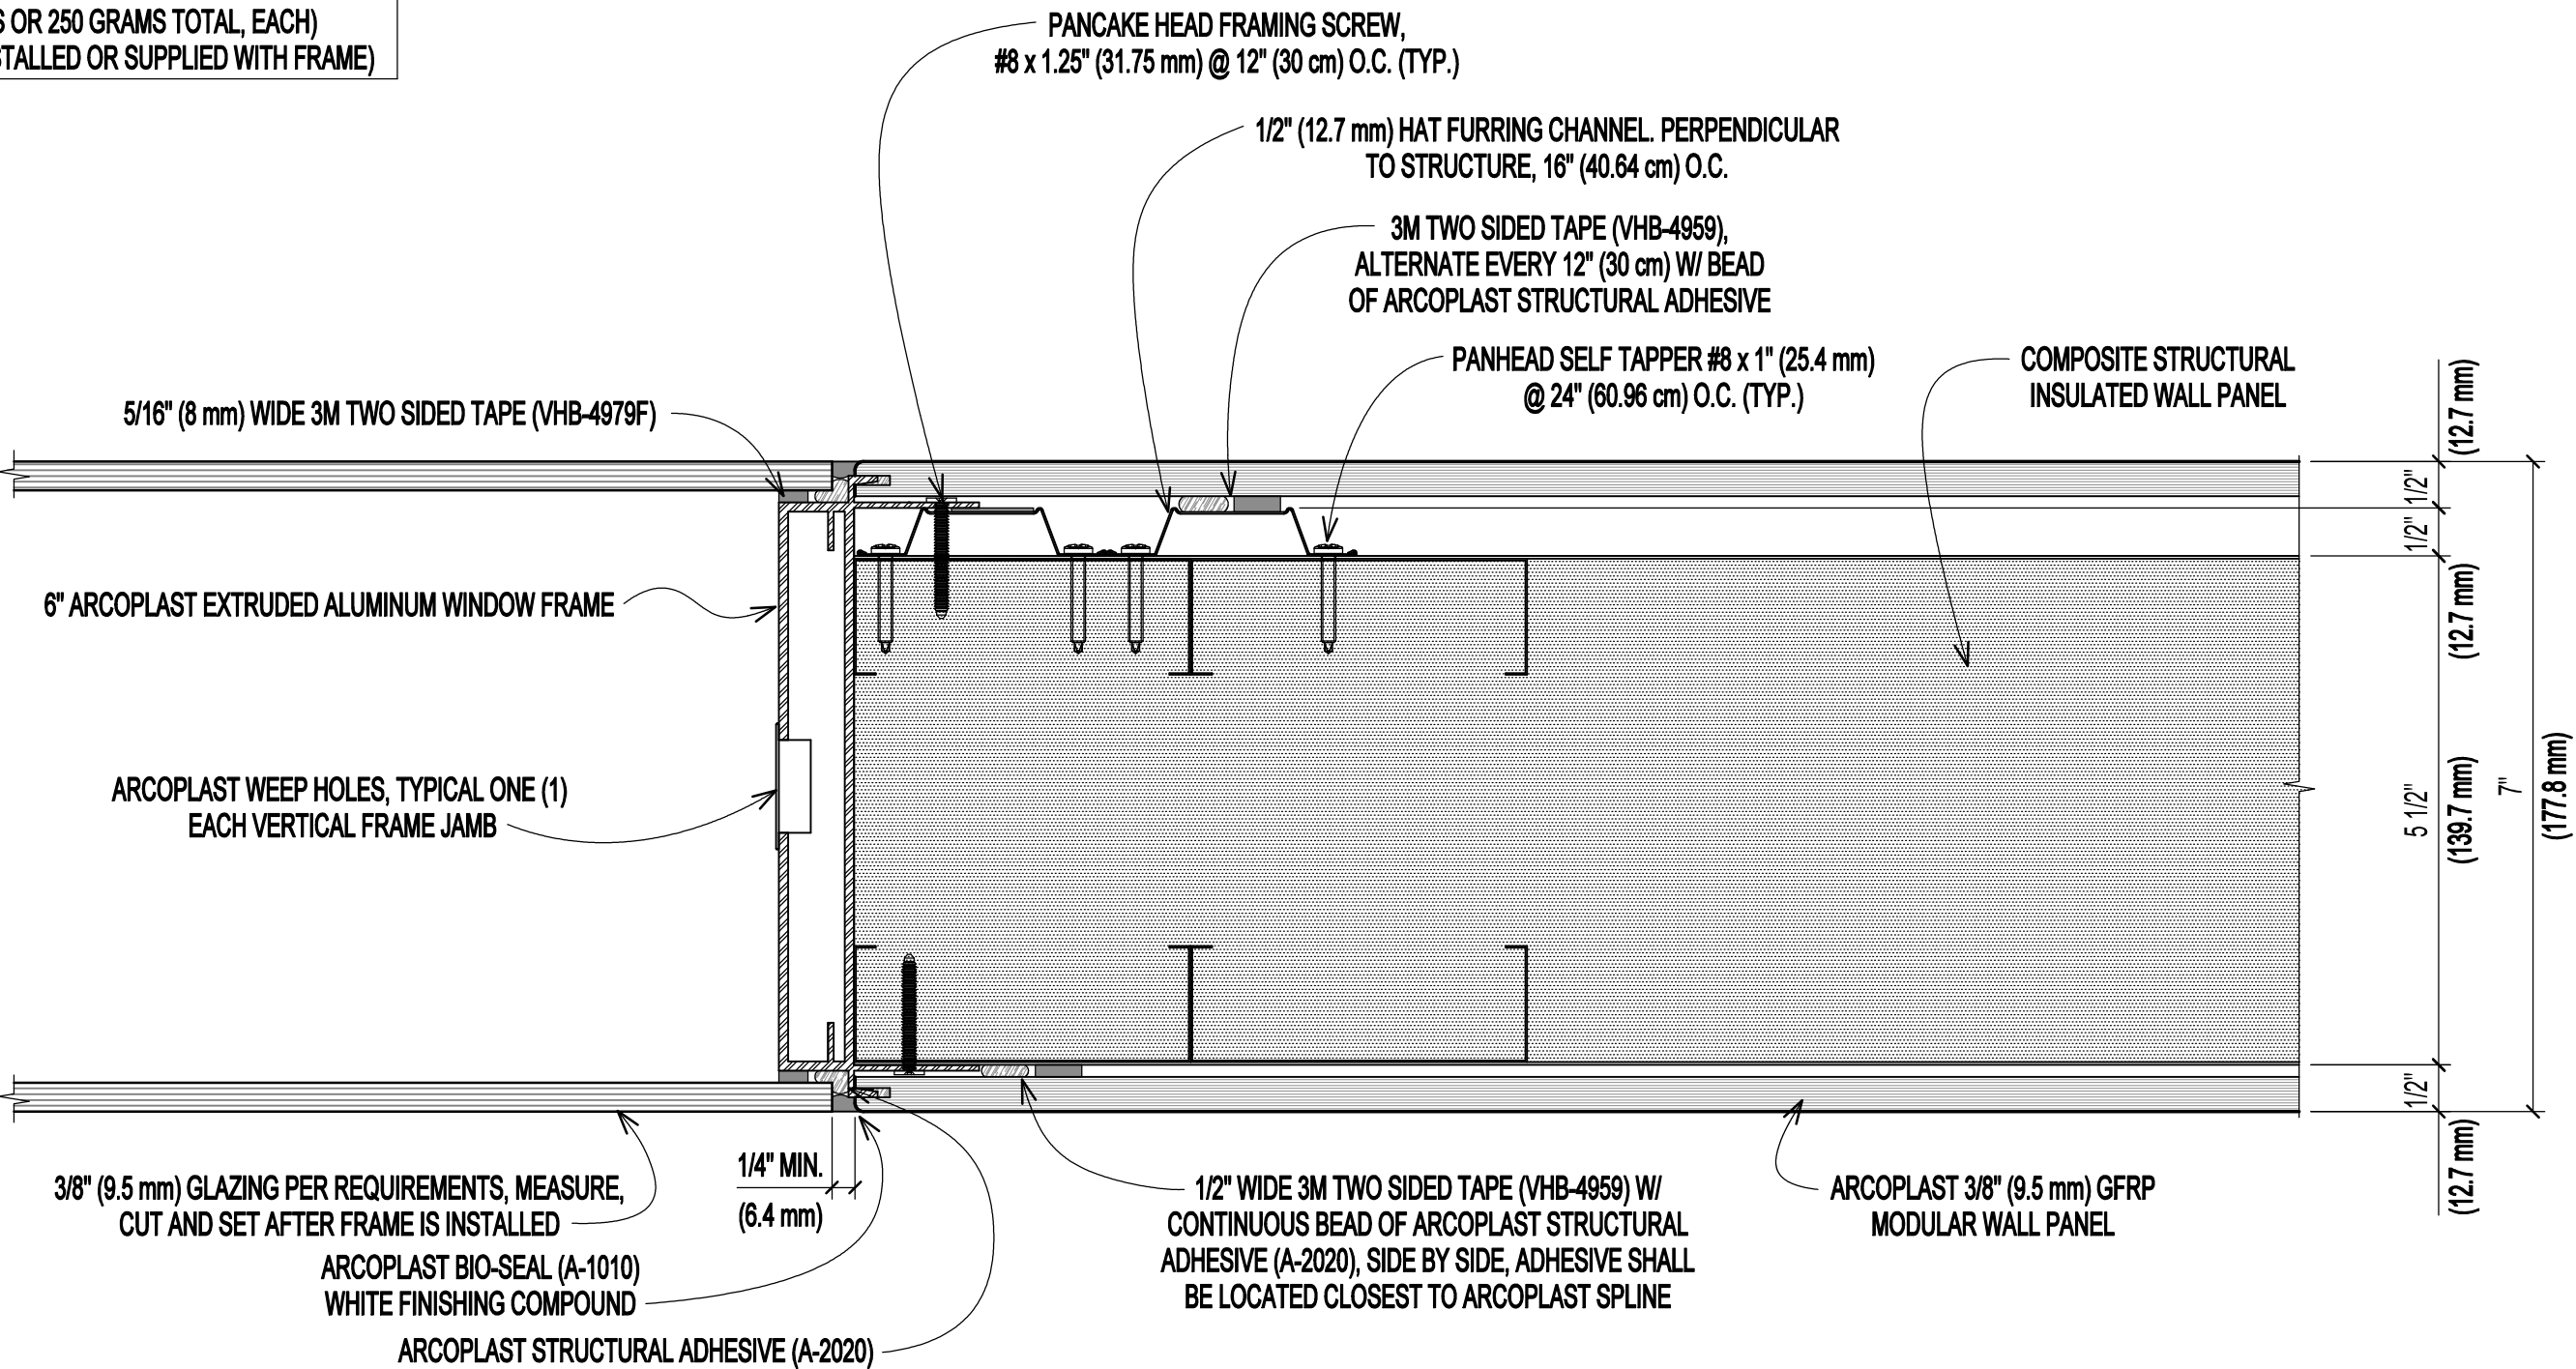

ALUMINUM WINDOW FRAME, GLAZING & GFRP WALL PANEL BOTH SIDES OF WALL, INSULATED METAL PANEL SYSTEM

DWG # WF-11	SCALE 6" (1:2)
DATE 2/20/2020	CHECKED GB



1873 WILLIAMSTOWN DRIVE
ST. PETERS, MISSOURI USA 63376
T: 888-736-2726 F: 636-978-7782

arcoplast[®]
WALL AND CEILING SYSTEMS

WWW.ARCOPLAST.COM