
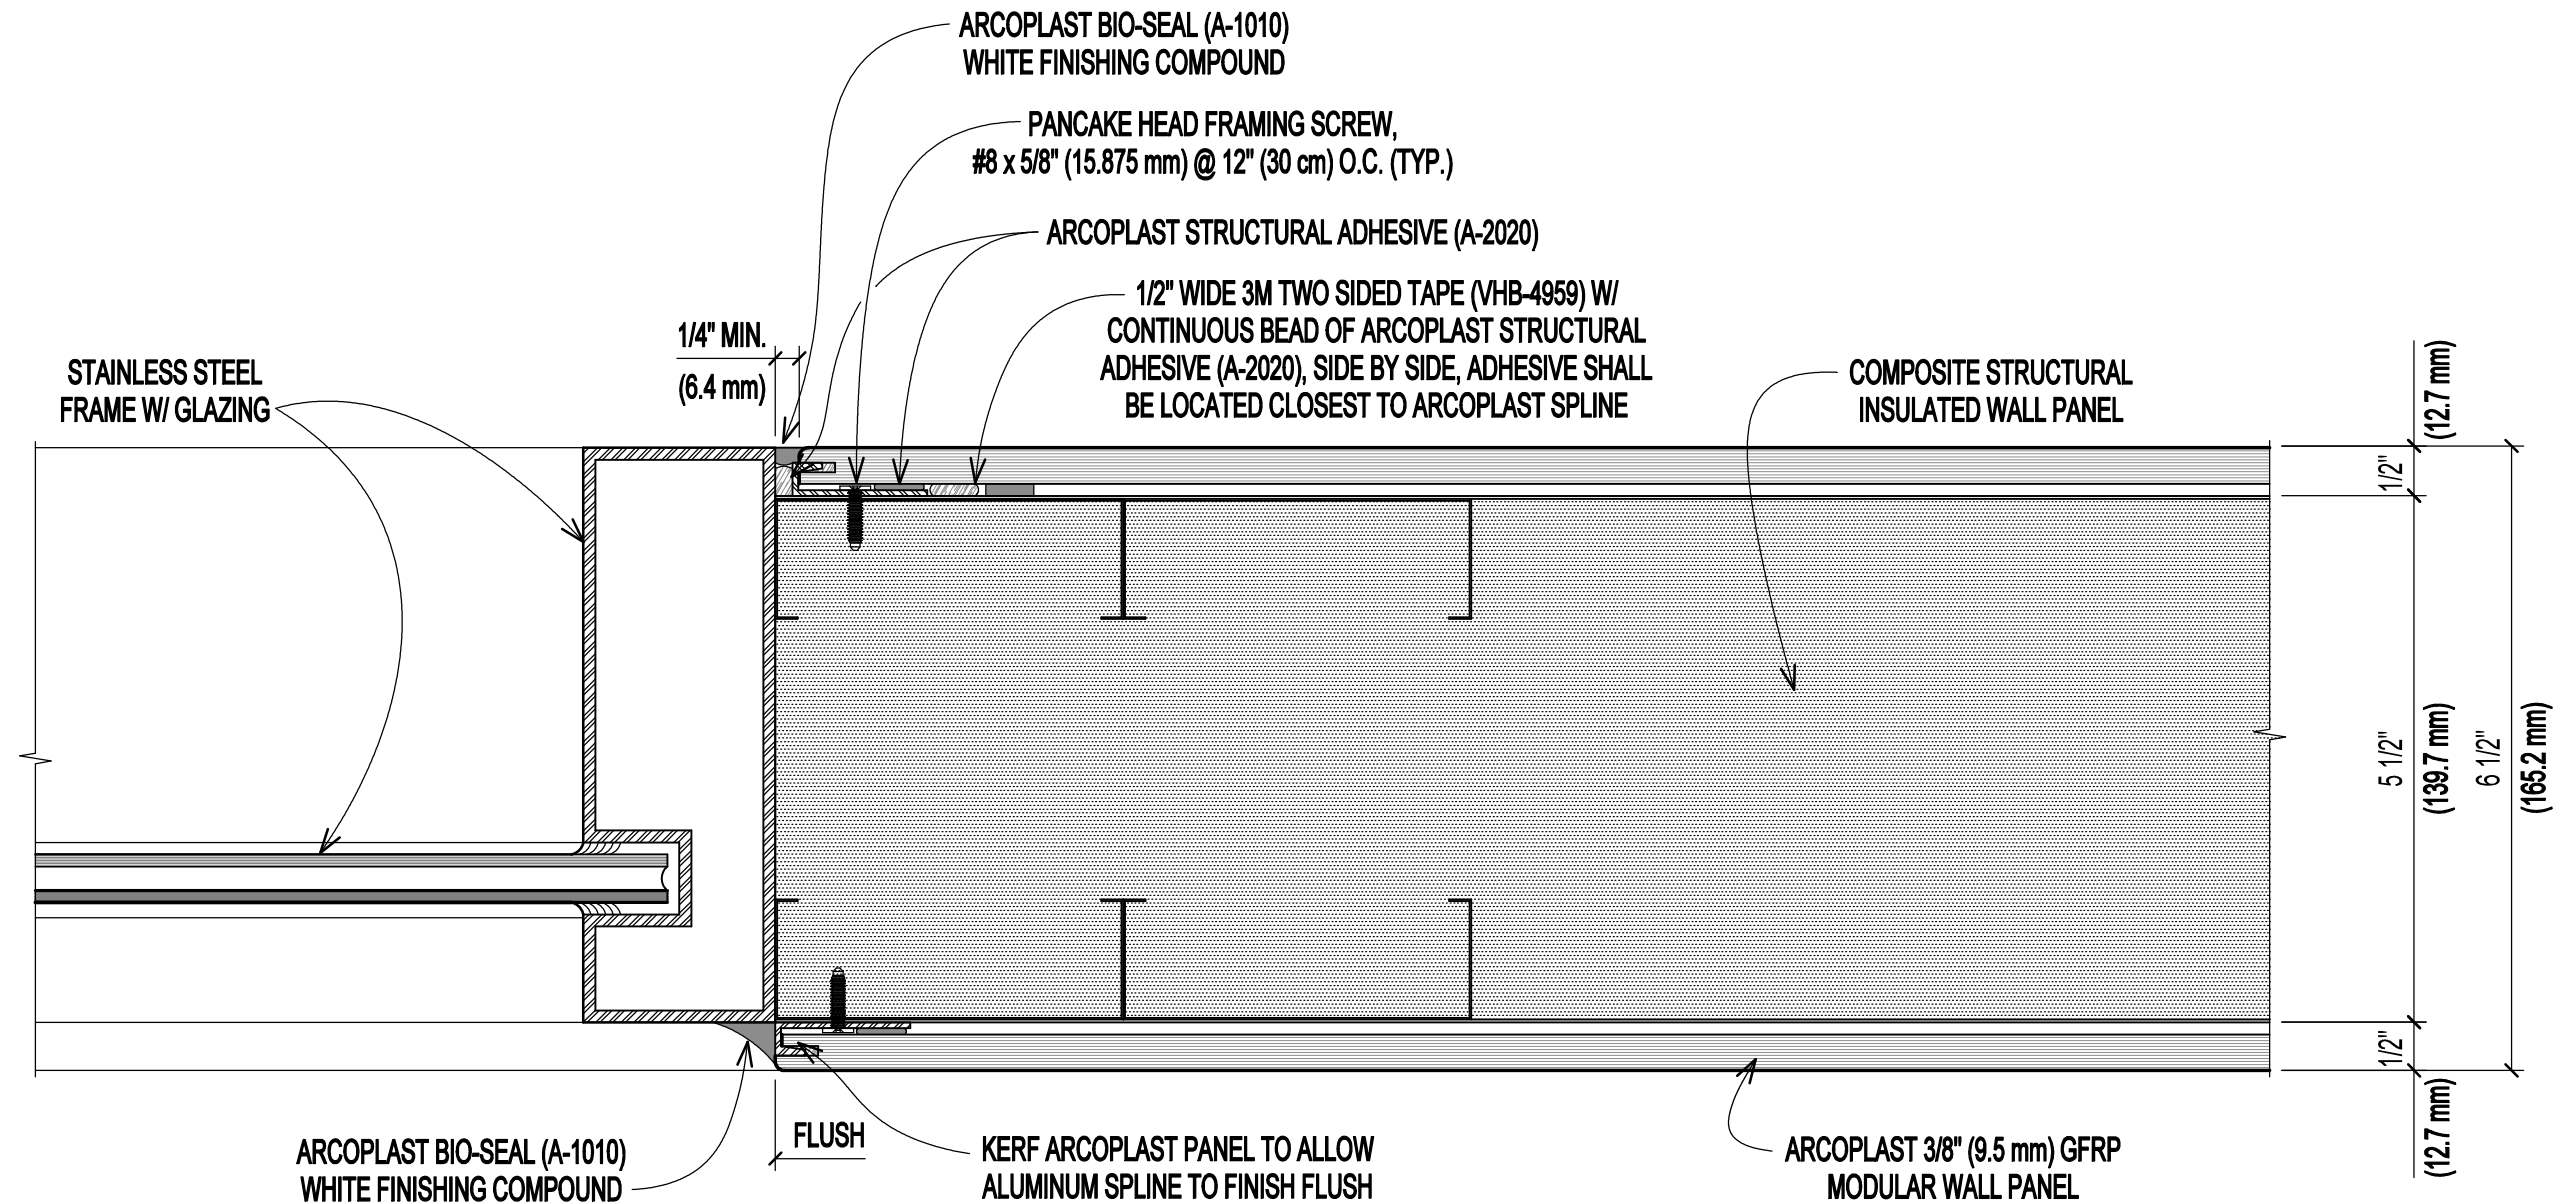


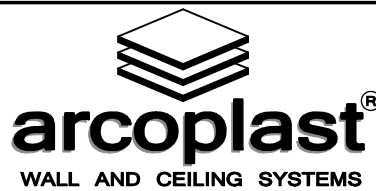

STAINLESS STEEL WINDOW FRAME, GLAZING & GFRP WALL PANEL BOTH SIDES OF WALL, INSULATED METAL PANEL SYSTEM				
DWG # WF-12	SCALE 6" (1:2)	  		
DATE 2/20/2020	CHECKED GB			
				
		1873 WILLIAMSTOWN DRIVE ST. PETERS, MISSOURI USA 63376 T: 888-736-2726 F: 636-978-7782 WWW.ARCOPLAST.COM		