


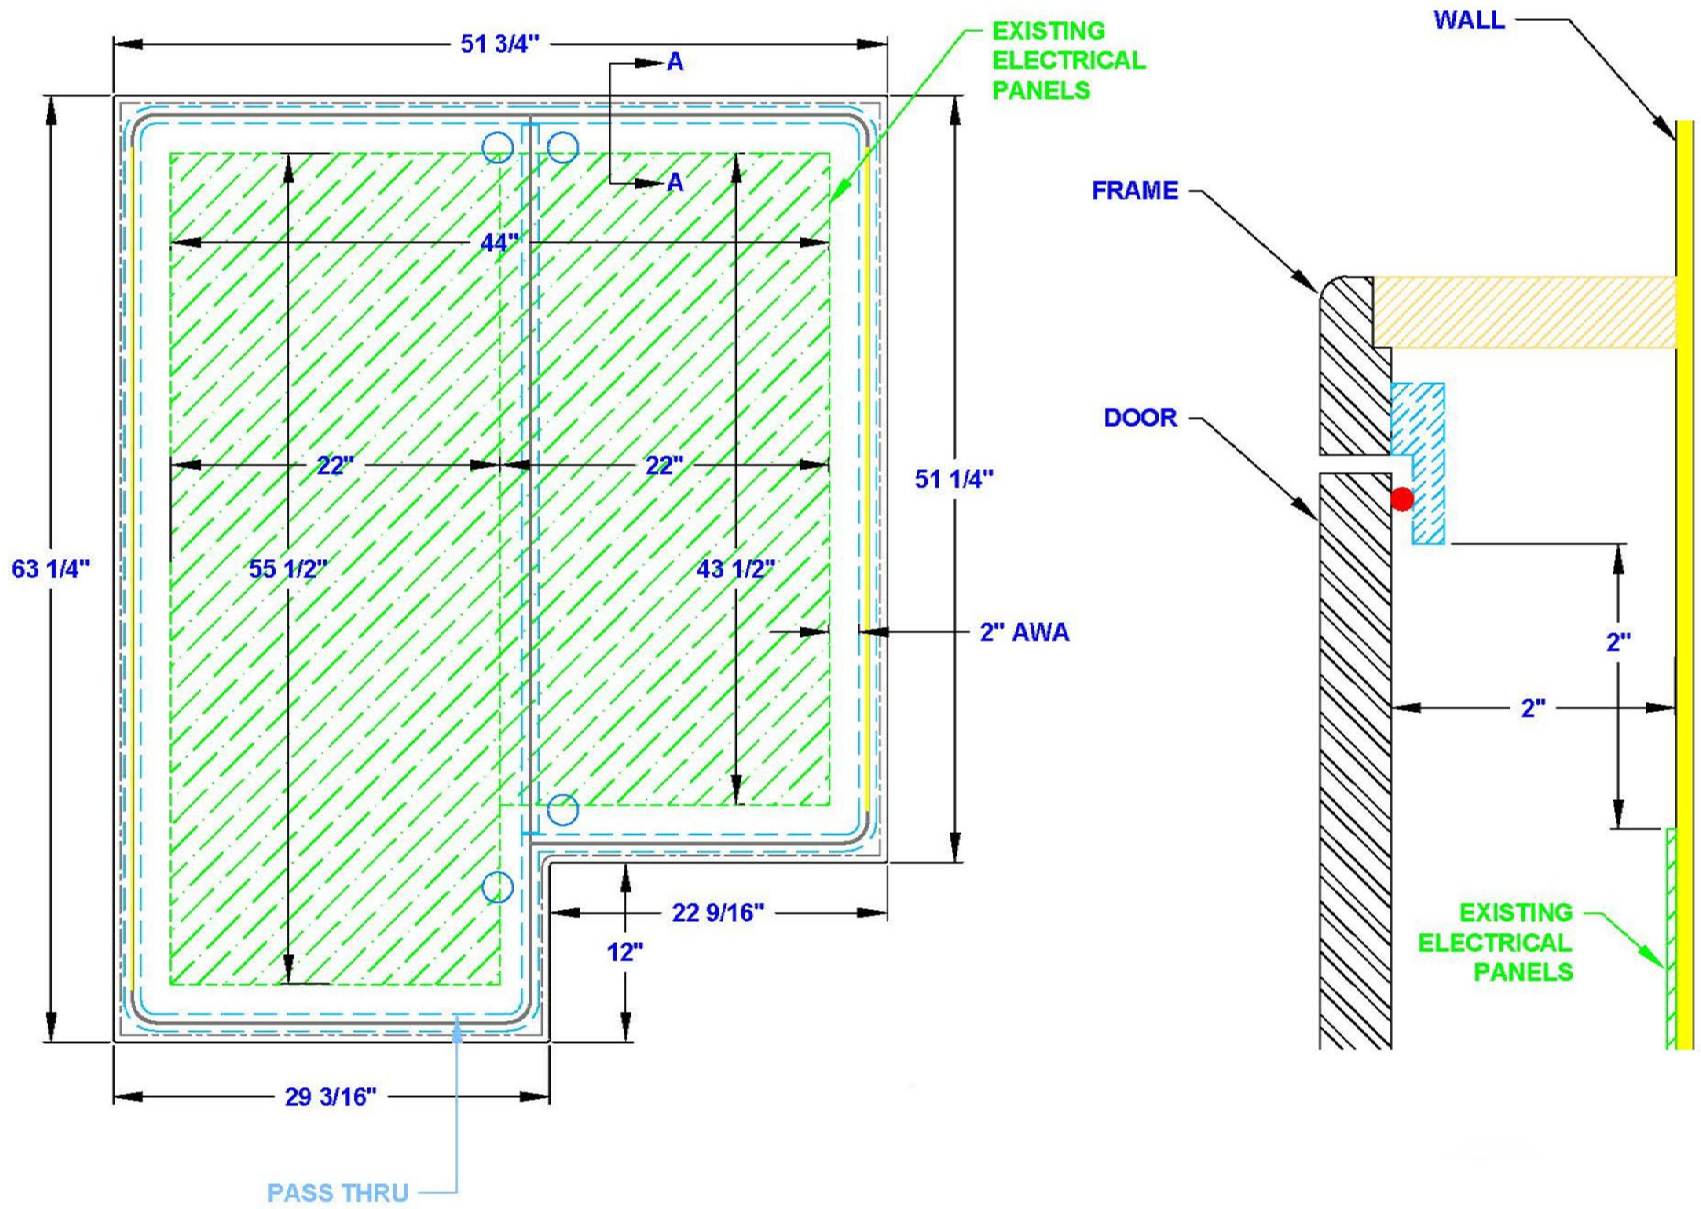

RIGHTS AND OTHER
CUMENTS SHALL NOT
WITHOUT THE WRITTEN
CEPTUAL IN NATURE AND
EERING PURPOSES.

ELECTRICAL PANEL ACCESS DOOR

DWG # AD-1	SCALE N.T.S.	arcoplastbio BSL-3 arcoplastbio BSL-3Ag arcoplastbio BSL-4			arcoplast® WALL AND CEILING SYSTEMS 1873 WILLIAMSTOWN DRIVE ST. PETERS, MISSOURI USA 63376 T: 888-736-2726 F: 636-978-7782	
DATE 2/20/2020	CHECKED GB				WWW.ARCOPLAST.COM	