


THE INFORMATION CONTAINED IN THIS DOCUMENT IS PROPRIETARY TO ARCOPLAST. ALL COPYRIGHTS AND OTHER PROPRIETARY RIGHTS APPLICABLE SHALL REMAIN AT ALL TIMES ARCOPLAST'S PROPERTY. DOCUMENTS SHALL NOT BE USED, COPIED OR HARVESTED FROM THE CAD FILE, THE INFORMATION CONTAINED WITHIN WITHOUT THE WRITTEN CONSENT OF ARCOPLAST. DOCUMENTS, DESIGNS, DRAWINGS AND SPECIFICATIONS ARE CONCEPTUAL IN NATURE AND AND ARE INTENDED TO SETFORTH DESIGN INTENT ONLY AND ARE NOT TO BE USED FOR ENGINEERING PURPOSES.

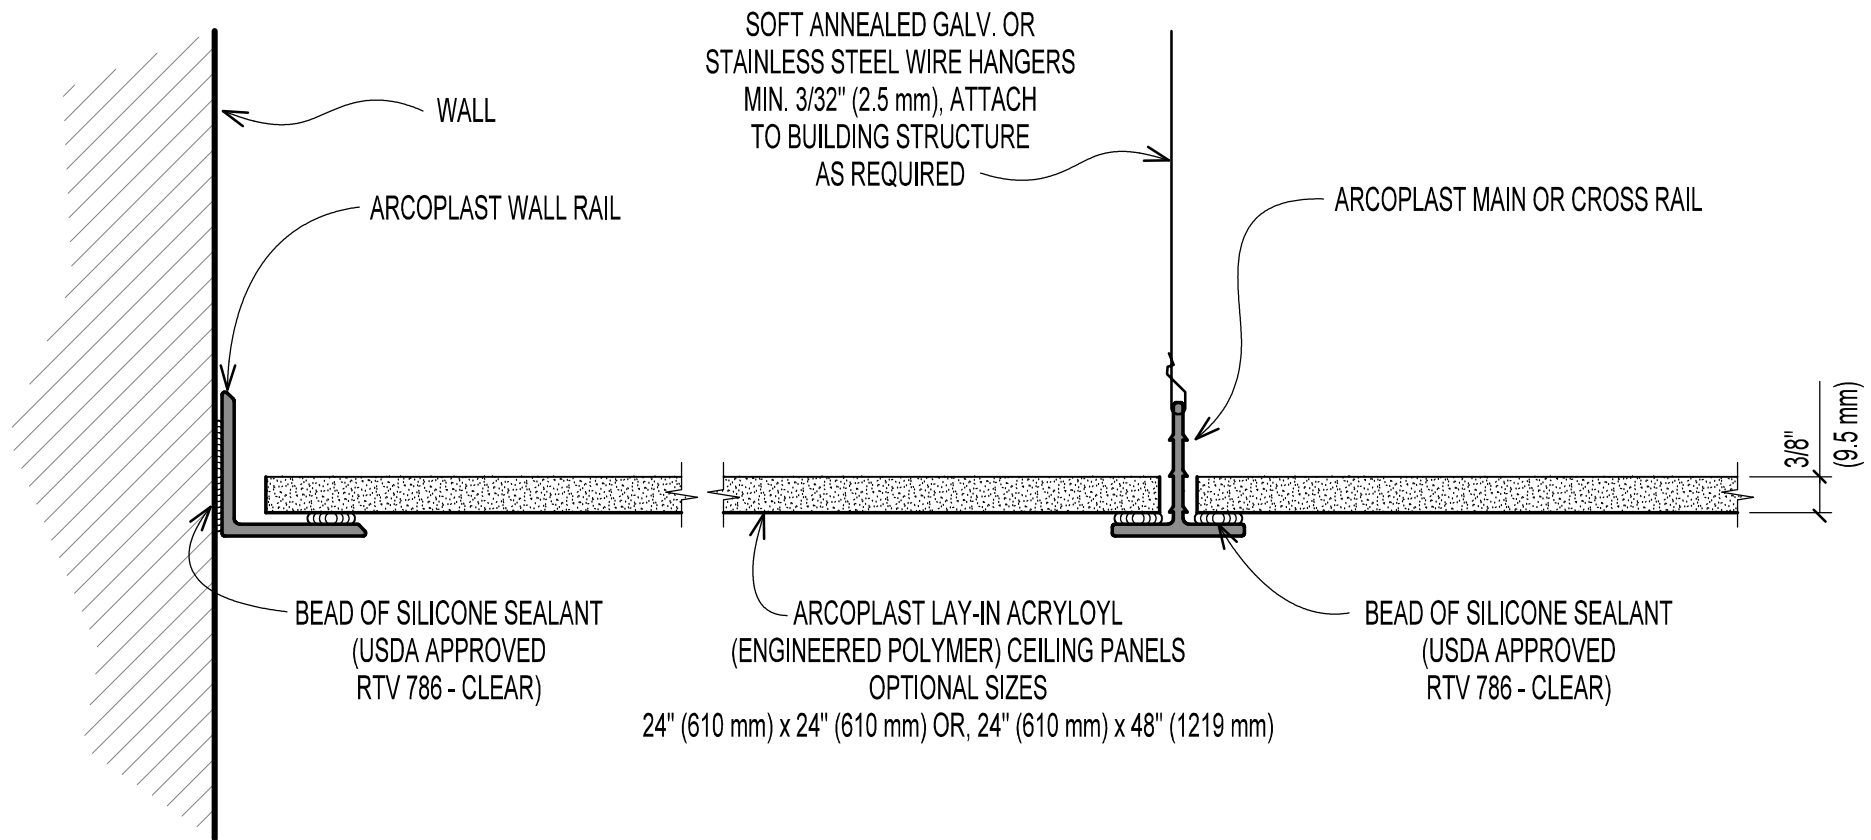

NOTE:
THE INVERTED "T" GRID SYSTEM MATERIAL SHALL BE SELECTED UPON SPECIFIC ENVIRONMENTAL CONDITIONS.
ARCOPLAST TR35 SUSPENDED CEILING SYSTEM SHOWN


ACRYLOYL (ENGINEERED POLYMER) LAY-IN CEILING PANEL (9.5 MM) - SILICONE BEAD SEAL

DWG #
CIT-2B-EP

SCALE
6" (1:2)

DATE
3-6-2024

CHECKED
GB

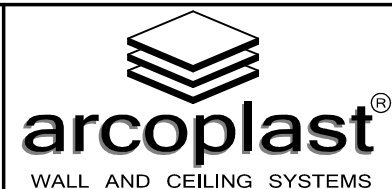

106 CRAFTON DRIVE
O'FALLON, MISSOURI 63366 USA
T: 888-736-2726 F: 636-978-7782

WWW.ARCOPLAST.COM