


THE INFORMATION CONTAINED IN THIS DOCUMENT IS PROPRIETARY TO ARCOPLAST. ALL COPYRIGHTS AND OTHER PROPRIETARY RIGHTS APPLICABLE SHALL REMAIN AT ALL TIMES ARCOPLAST'S PROPERTY. DOCUMENTS SHALL NOT BE USED, COPIED OR HARVESTED FROM THE CAD FILE, THE INFORMATION CONTAINED WITHIN WITHOUT THE WRITTEN CONSENT OF ARCOPLAST. DOCUMENTS, DESIGNS, DRAWINGS AND SPECIFICATIONS ARE CONCEPTUAL IN NATURE AND ARE INTENDED TO SET FORTH DESIGN INTENT ONLY AND ARE NOT TO BE USED FOR ENGINEERING PURPOSES.

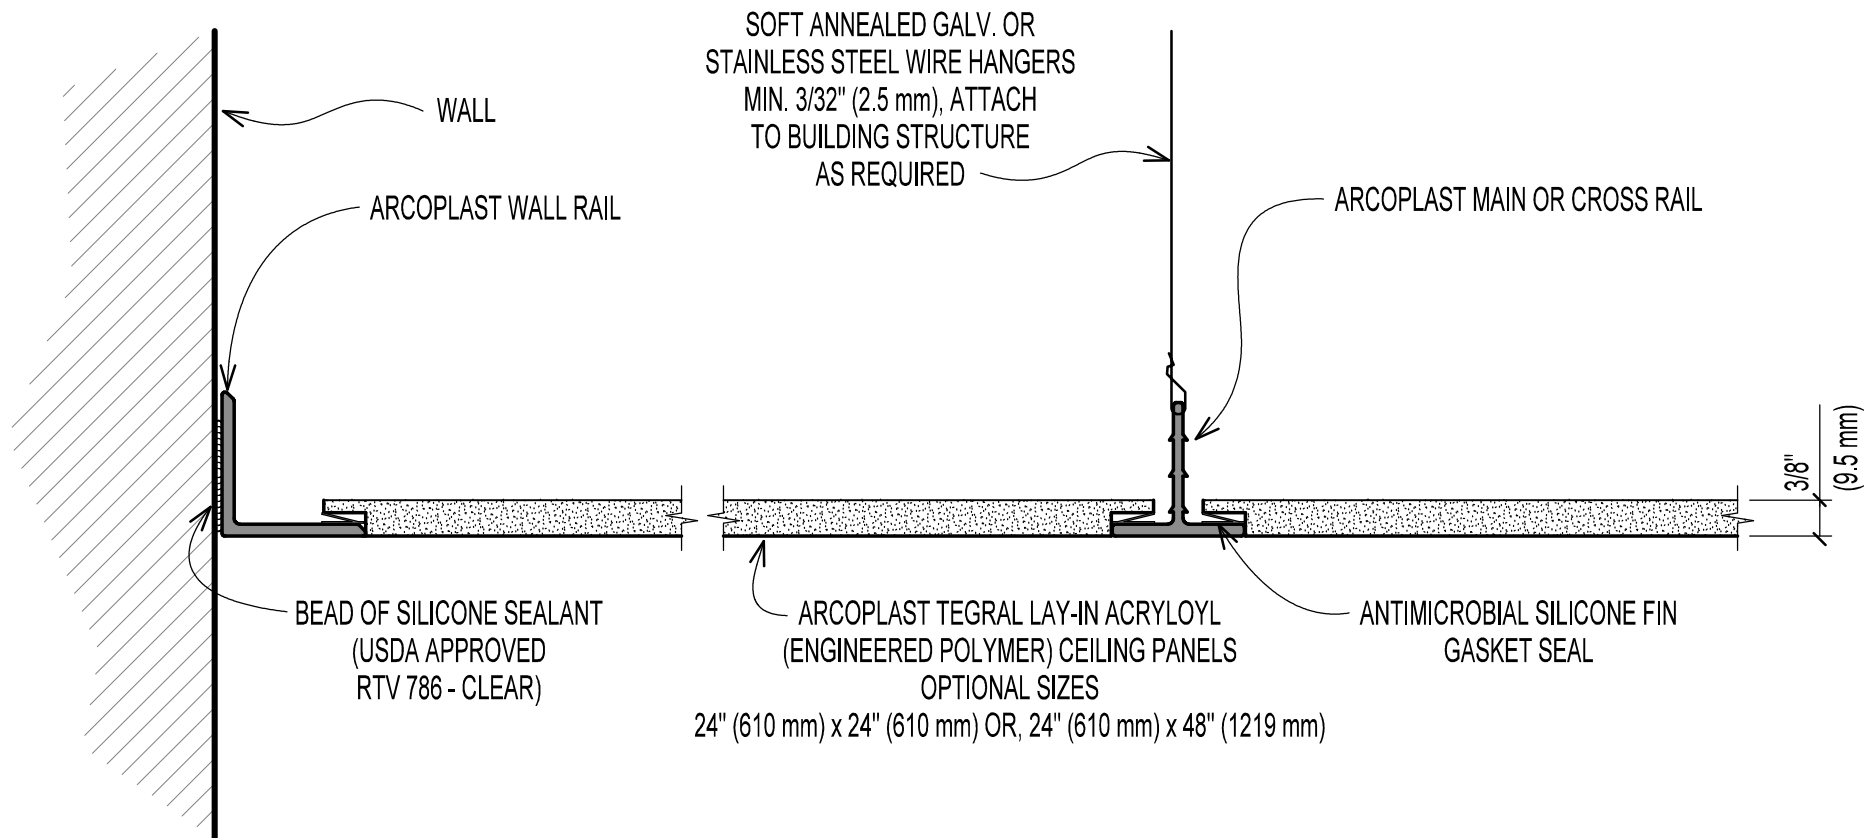

NOTE:
THE INVERTED "T" GRID SYSTEM MATERIAL SHALL BE
SELECTED UPON SPECIFIC ENVIRONMENTAL CONDITIONS.
ARCOPLAST TR35 SUSPENDED CEILING SYSTEM SHOWN


ACRYLOYL (ENGINEERED POLYMER) TEGULAR LAY-IN CEILING PANEL (9.5 MM) - SILICONE FIN GASKET SEAL

DWG #
CIT-3D-EP

SCALE
6" (1:2)

DATE
3-6-2024

CHECKED
GB

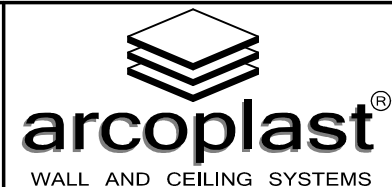

106 CRAFTON DRIVE
O'FALLON, MISSOURI 63366 USA
T: 888-736-2726 F: 636-978-7782

WWW.ARCOPLAST.COM