


THE INFORMATION CONTAINED IN THIS DOCUMENT IS PROPRIETARY TO ARCOPLAST. ALL COPYRIGHTS AND OTHER PROPRIETARY RIGHTS APPLICABLE SHALL REMAIN AT ALL TIMES ARCOPLAST'S PROPERTY. DOCUMENTS SHALL NOT BE USED, COPIED OR HARVESTED FROM THE CAD FILE, THE INFORMATION CONTAINED WITHIN WITHOUT THE WRITTEN CONSENT OF ARCOPLAST. DOCUMENTS, DESIGNS, DRAWINGS AND SPECIFICATIONS ARE CONCEPTUAL IN NATURE AND AND ARE INTENDED TO SETFORTH DESIGN INTENT ONLY AND ARE NOT TO BE USED FOR ENGINEERING PURPOSES.

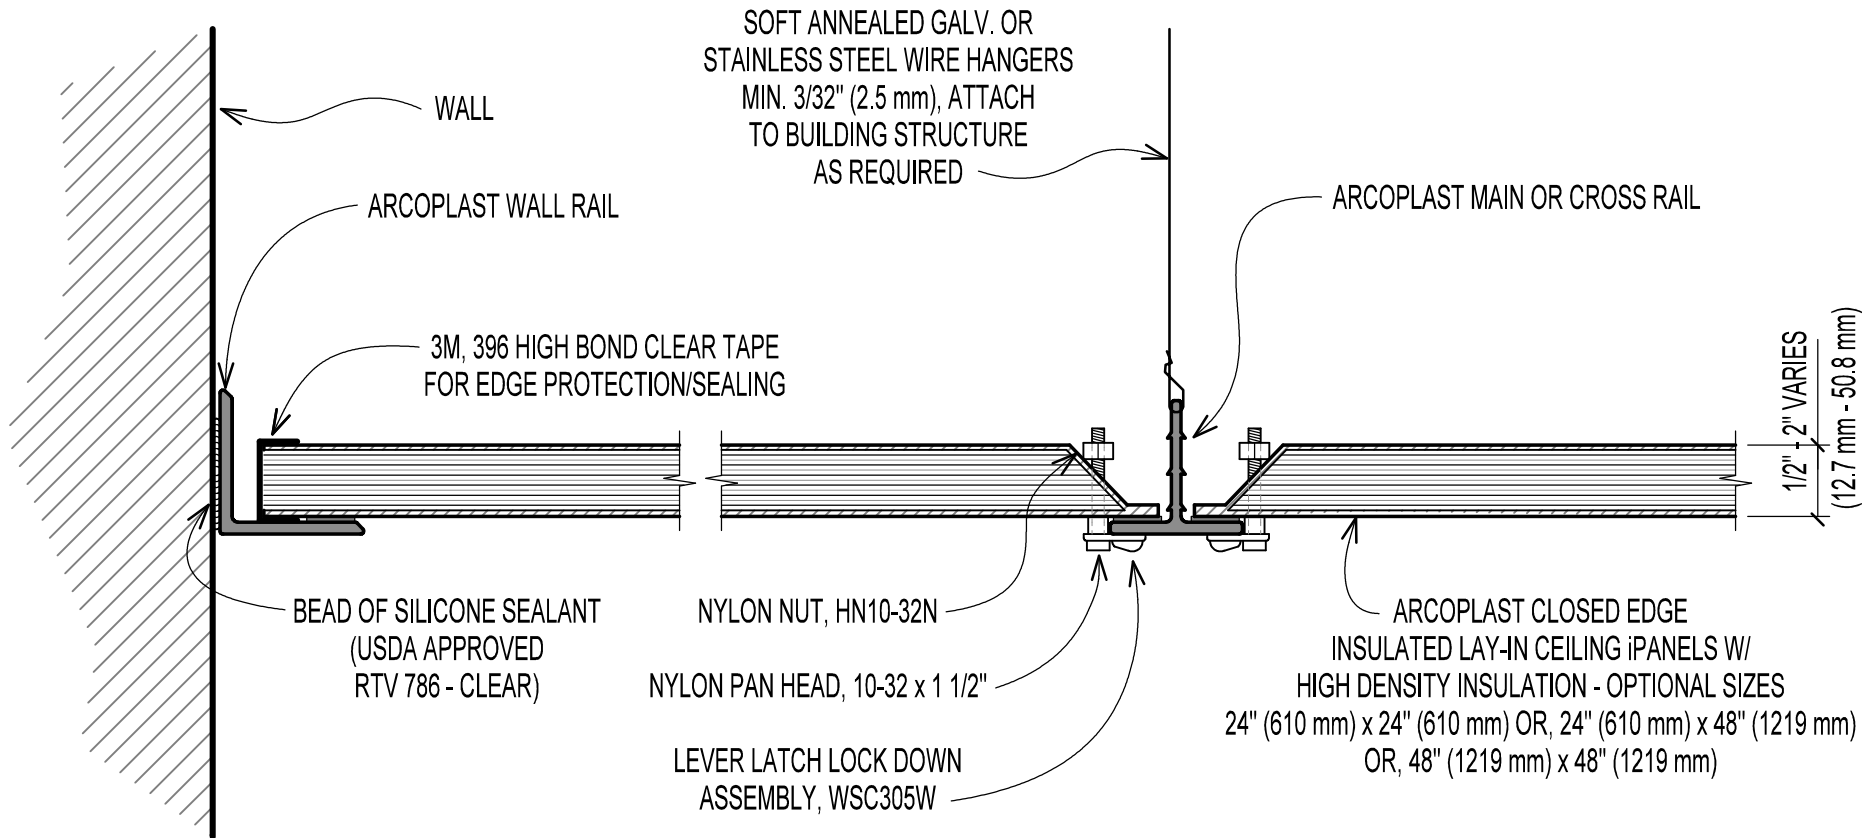

NOTE:
CEILING PANEL SEALING / GASKETING SHALL BE
SELECTED UPON SPECIFIC ENVIRONMENTAL CONDITIONS.
POLYETHYLENE CLOSED CELL FOAM GASKET SHOWN

NOTE:
THE INVERTED "T" GRID SYSTEM MATERIAL SHALL BE
SELECTED UPON SPECIFIC ENVIRONMENTAL CONDITIONS.
ARCOPLAST TR35 SUSPENDED CEILING SYSTEM SHOWN

LOCKING CLOSED EDGE INSULATED LAY-IN CEILING iPANEL

DWG # CIT-4	SCALE 6" (1:2)				 arcoplast [®] WALL AND CEILING SYSTEMS	106 CRAFTON DRIVE O'FALLON, MISSOURI 63366 USA T: 888-736-2726 F: 636-978-7782 WWW.ARCOPLAST.COM
DATE 3-6-2024	CHECKED GB					