


THE INFORMATION CONTAINED IN THIS DOCUMENT IS PROPRIETARY TO ARCOPLAST. ALL COPYRIGHTS AND OTHER PROPRIETARY RIGHTS APPLICABLE SHALL REMAIN AT ALL TIMES ARCOPLAST'S PROPERTY. DOCUMENTS SHALL NOT BE USED, COPIED OR HARVESTED FROM THE CAD FILE, THE INFORMATION CONTAINED WITHIN WITHOUT THE WRITTEN CONSENT OF ARCOPLAST. DOCUMENTS, DESIGNS, DRAWINGS AND SPECIFICATIONS ARE CONCEPTUAL IN NATURE AND ARE INTENDED TO SET FORTH DESIGN INTENT ONLY AND ARE NOT TO BE USED FOR ENGINEERING PURPOSES.

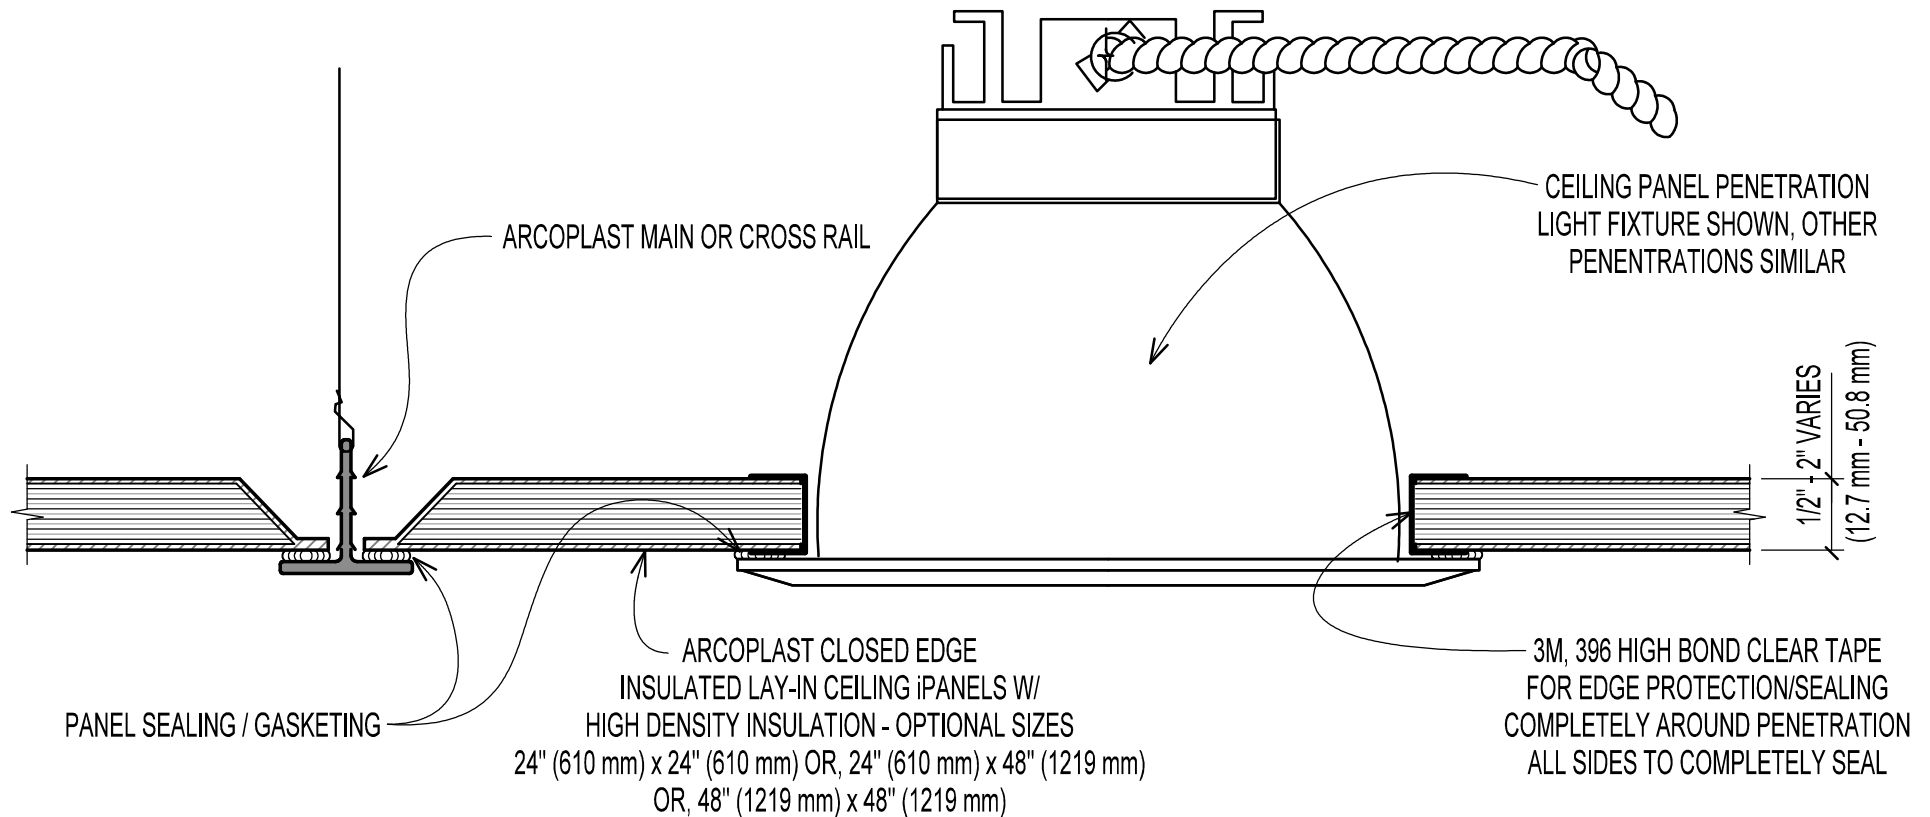

NOTE:  
CEILING PANEL SEALING / GASKETING SHALL BE  
SELECTED UPON SPECIFIC ENVIRONMENTAL CONDITIONS.  
BEAD OF SILICONE SEALANT (RTV 786 - CLEAR) SHOWN

NOTE:  
THE INVERTED "T" GRID SYSTEM MATERIAL SHALL BE  
SELECTED UPON SPECIFIC ENVIRONMENTAL CONDITIONS.  
ARCOPLAST TR35 SUSPENDED CEILING SYSTEM SHOWN

## CLOSED EDGE INSULATED LAY-IN IPANEL CEILING ITEM PENETRATION DETAIL

|                  |                   |   |  |  |   |
|------------------|-------------------|---|--|--|---|
| DWG #<br>CIT-6   | SCALE<br>6" (1:2) | <div><div><div>arcoplast<b>bio</b><br/>BSL-3</div></div><div><div>arcoplast<b>bio</b><br/>BSL-3Ag</div></div><div><div>arcoplast<b>bio</b><br/>BSL-4</div></div></div> |  |  | <div><div><div>arcoplast<sup>®</sup></div><div>WALL AND CEILING SYSTEMS</div></div><div>106 CRAFTON DRIVE<br/>O'FALLON, MISSOURI 63366 USA<br/>T: 888-736-2726 F: 636-978-7782</div><div>WWW.ARCOPLAST.COM</div></div> |
| DATE<br>3-6-2024 | CHECKED<br>GB     |   |  |  |   |