


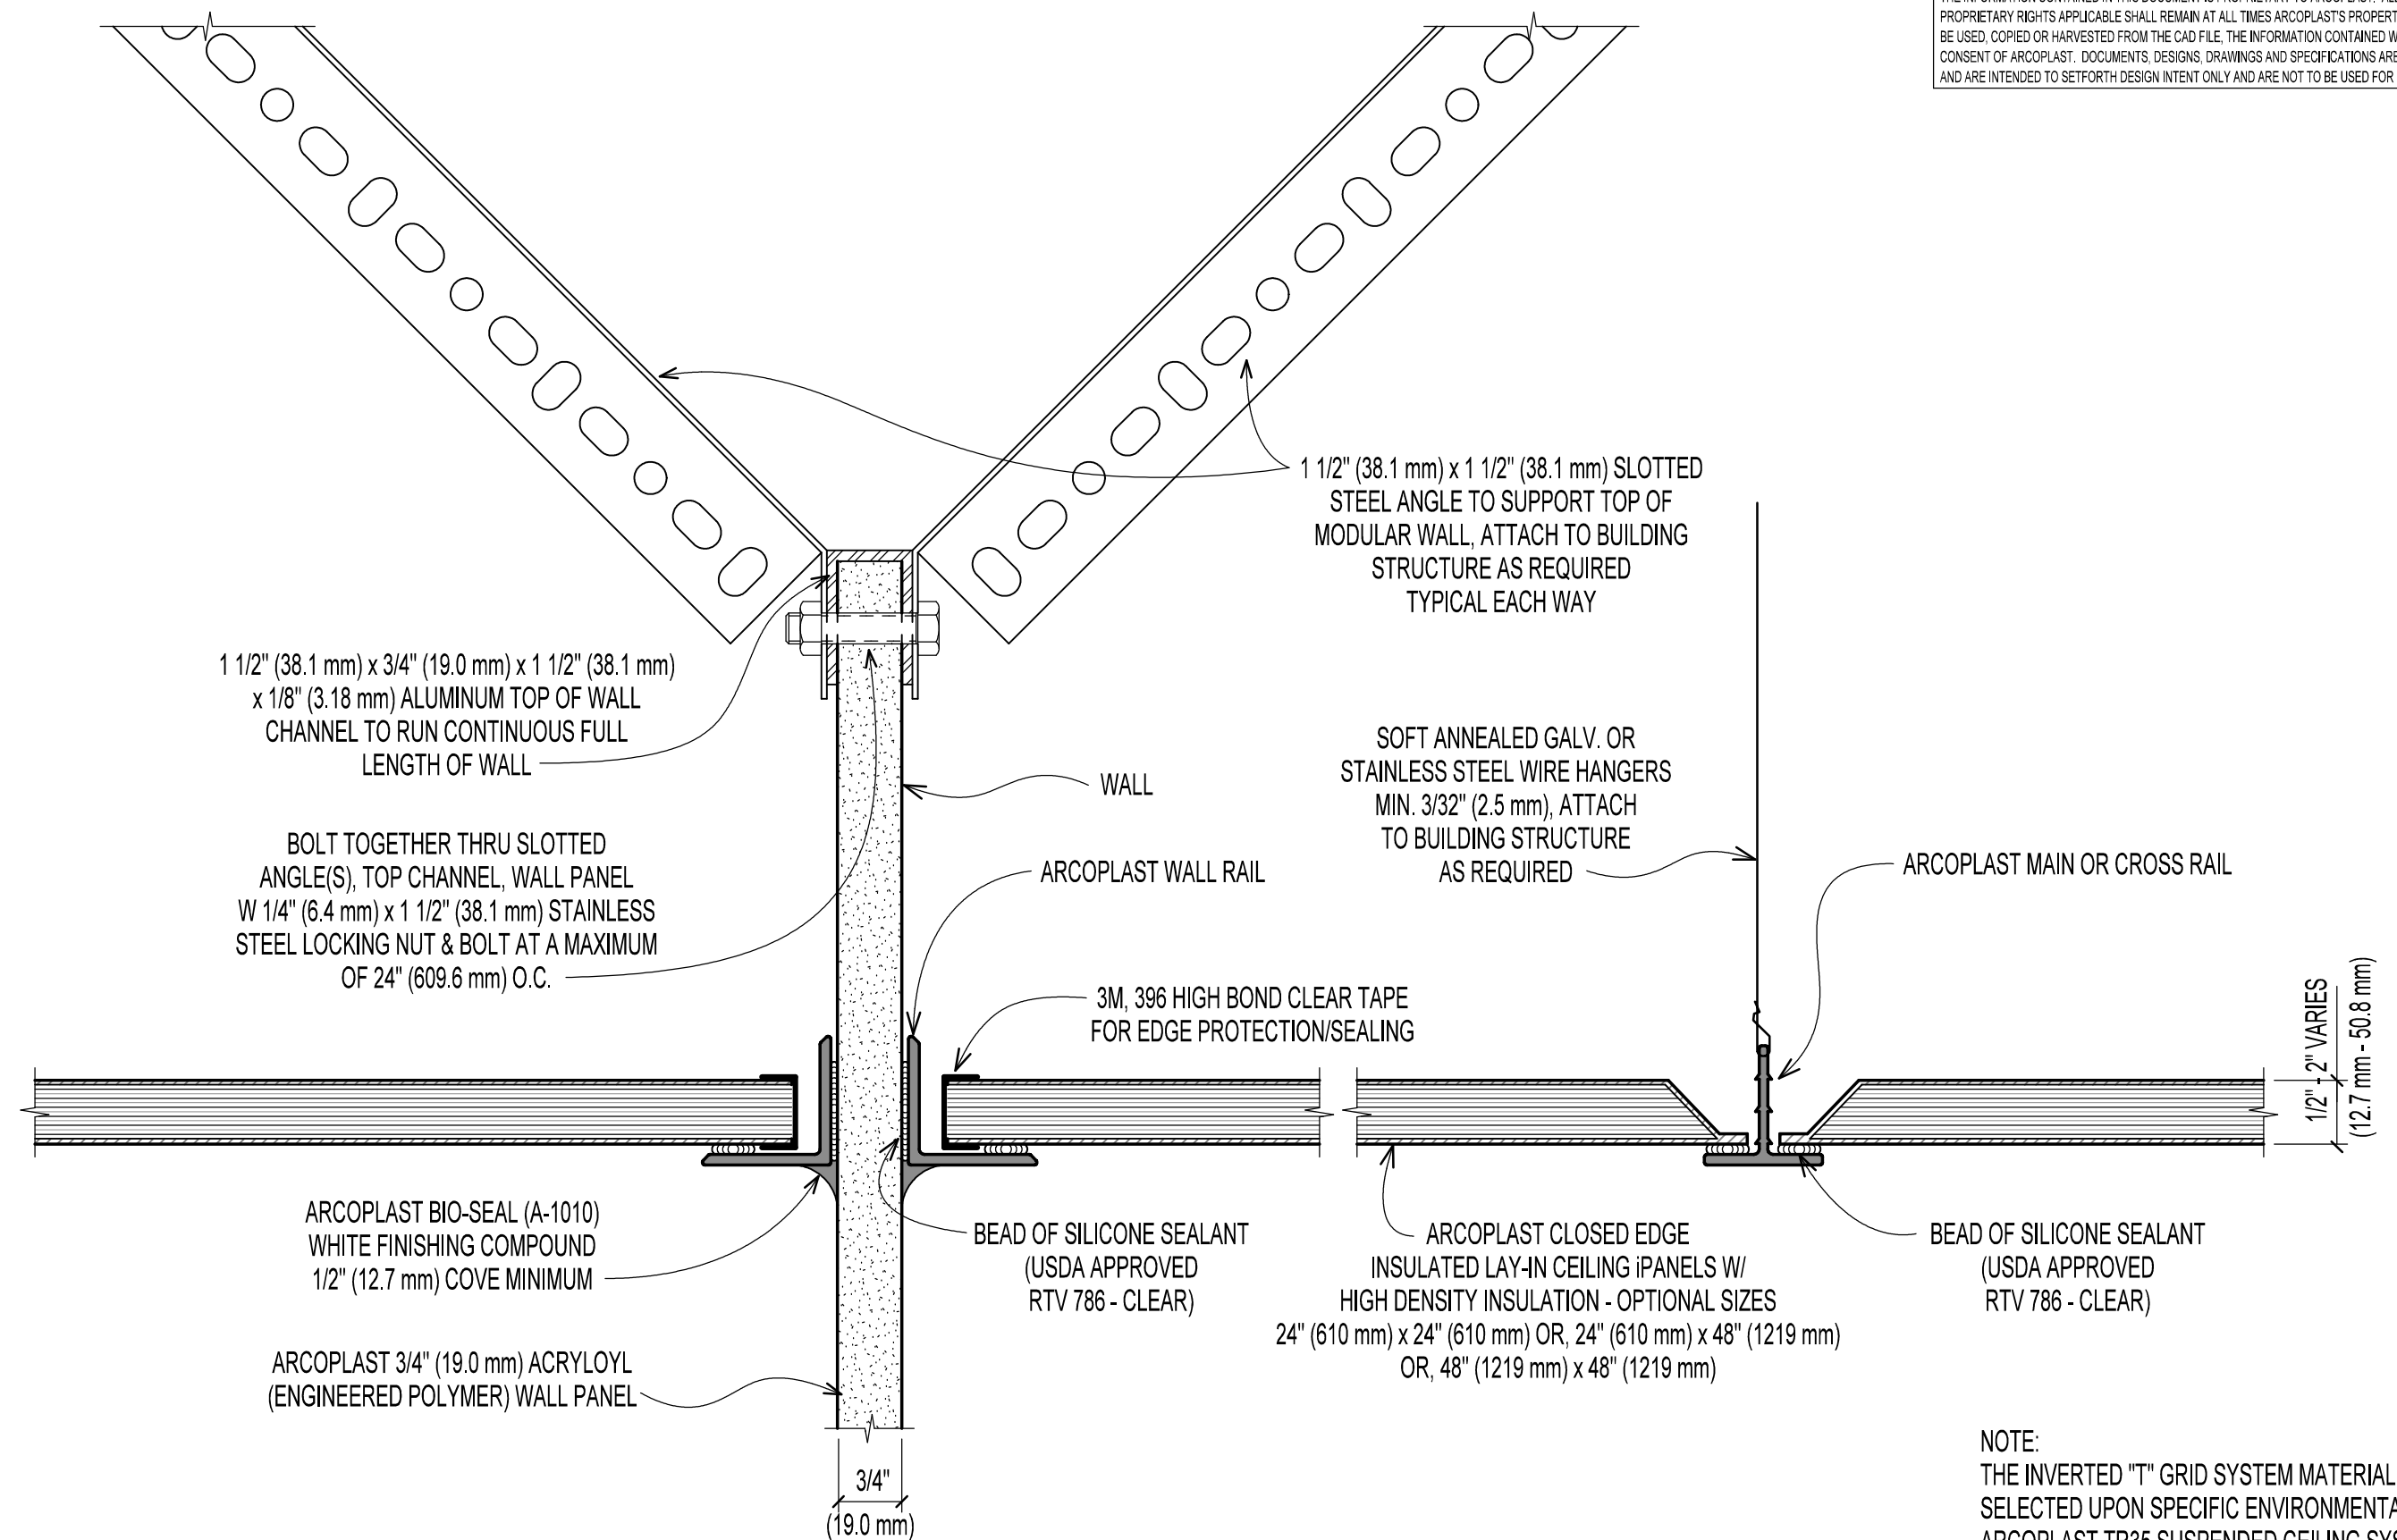

CLOSED EDGE INSULATED LAY-IN CEILING PANEL, ACRYLOYL (ENGINEERED POLYMER) TOP OF WALL PANEL

DWG # CIT-8	SCALE 6" (1:2)				 WALL AND CEILING SYSTEMS	106 CRAFTON DRIVE O'FALLON, MISSOURI 63366 USA T: 888-736-2726 F: 636-978-7782
DATE 3-6-2024	CHECKED GB					