
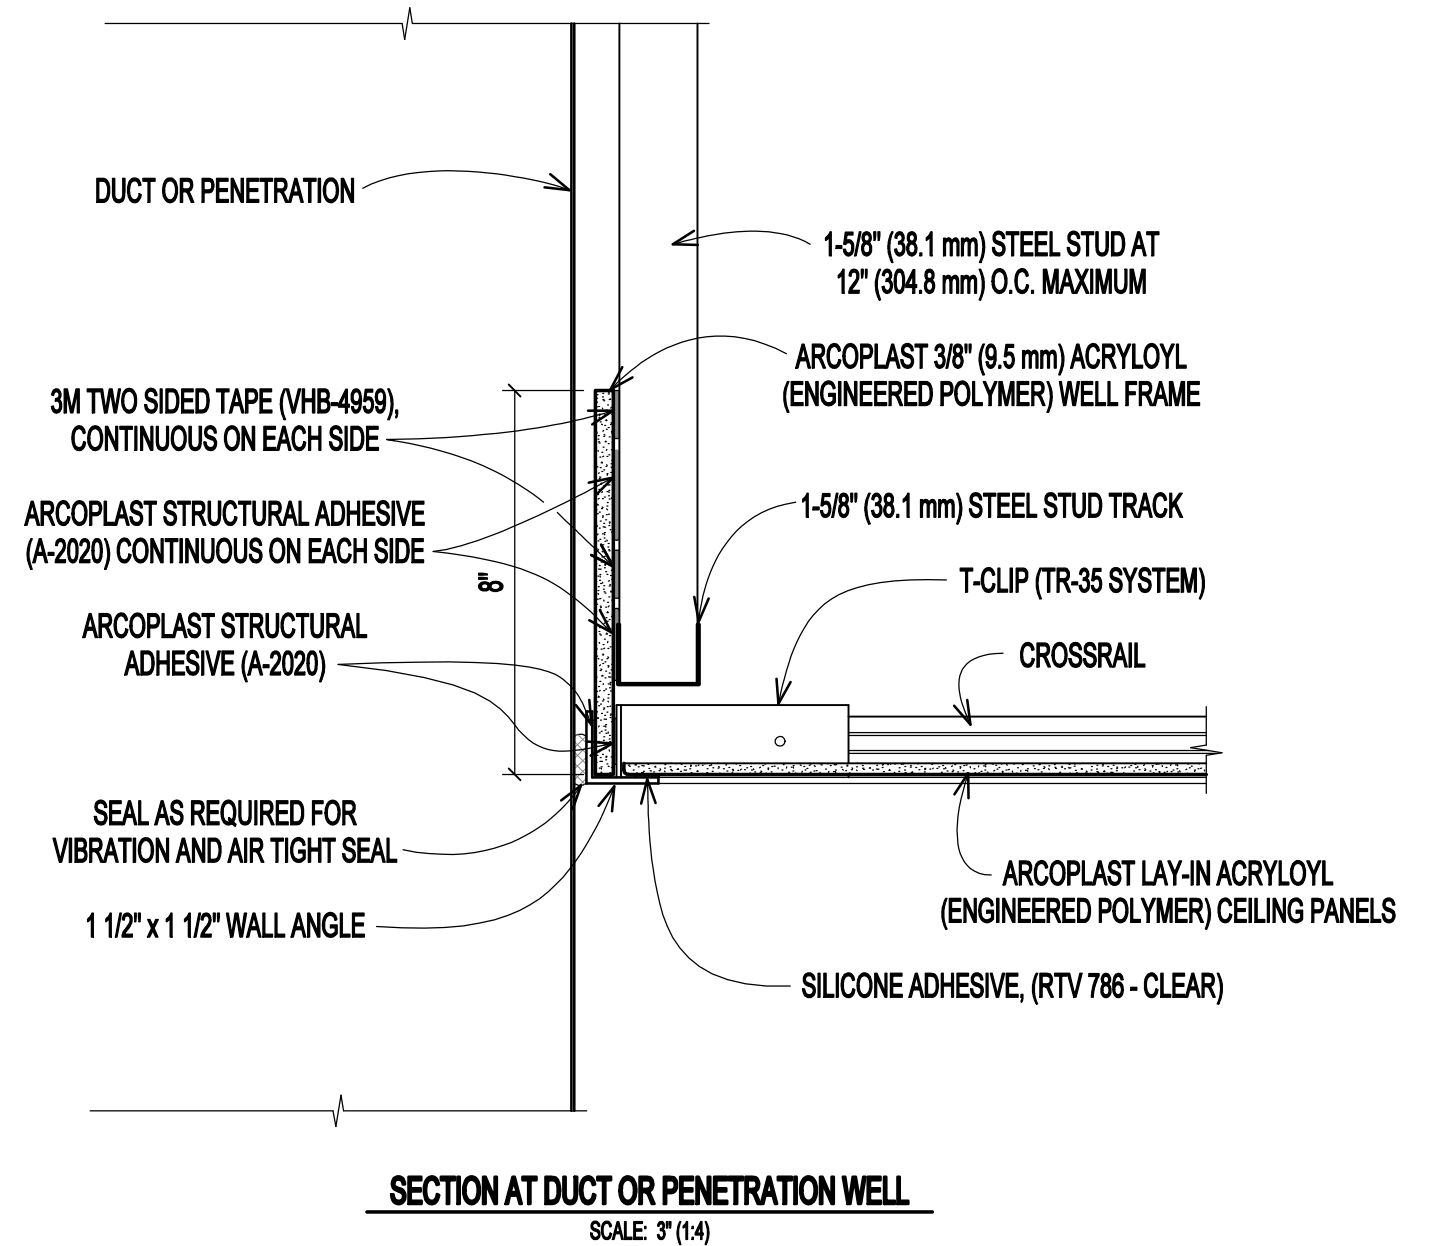
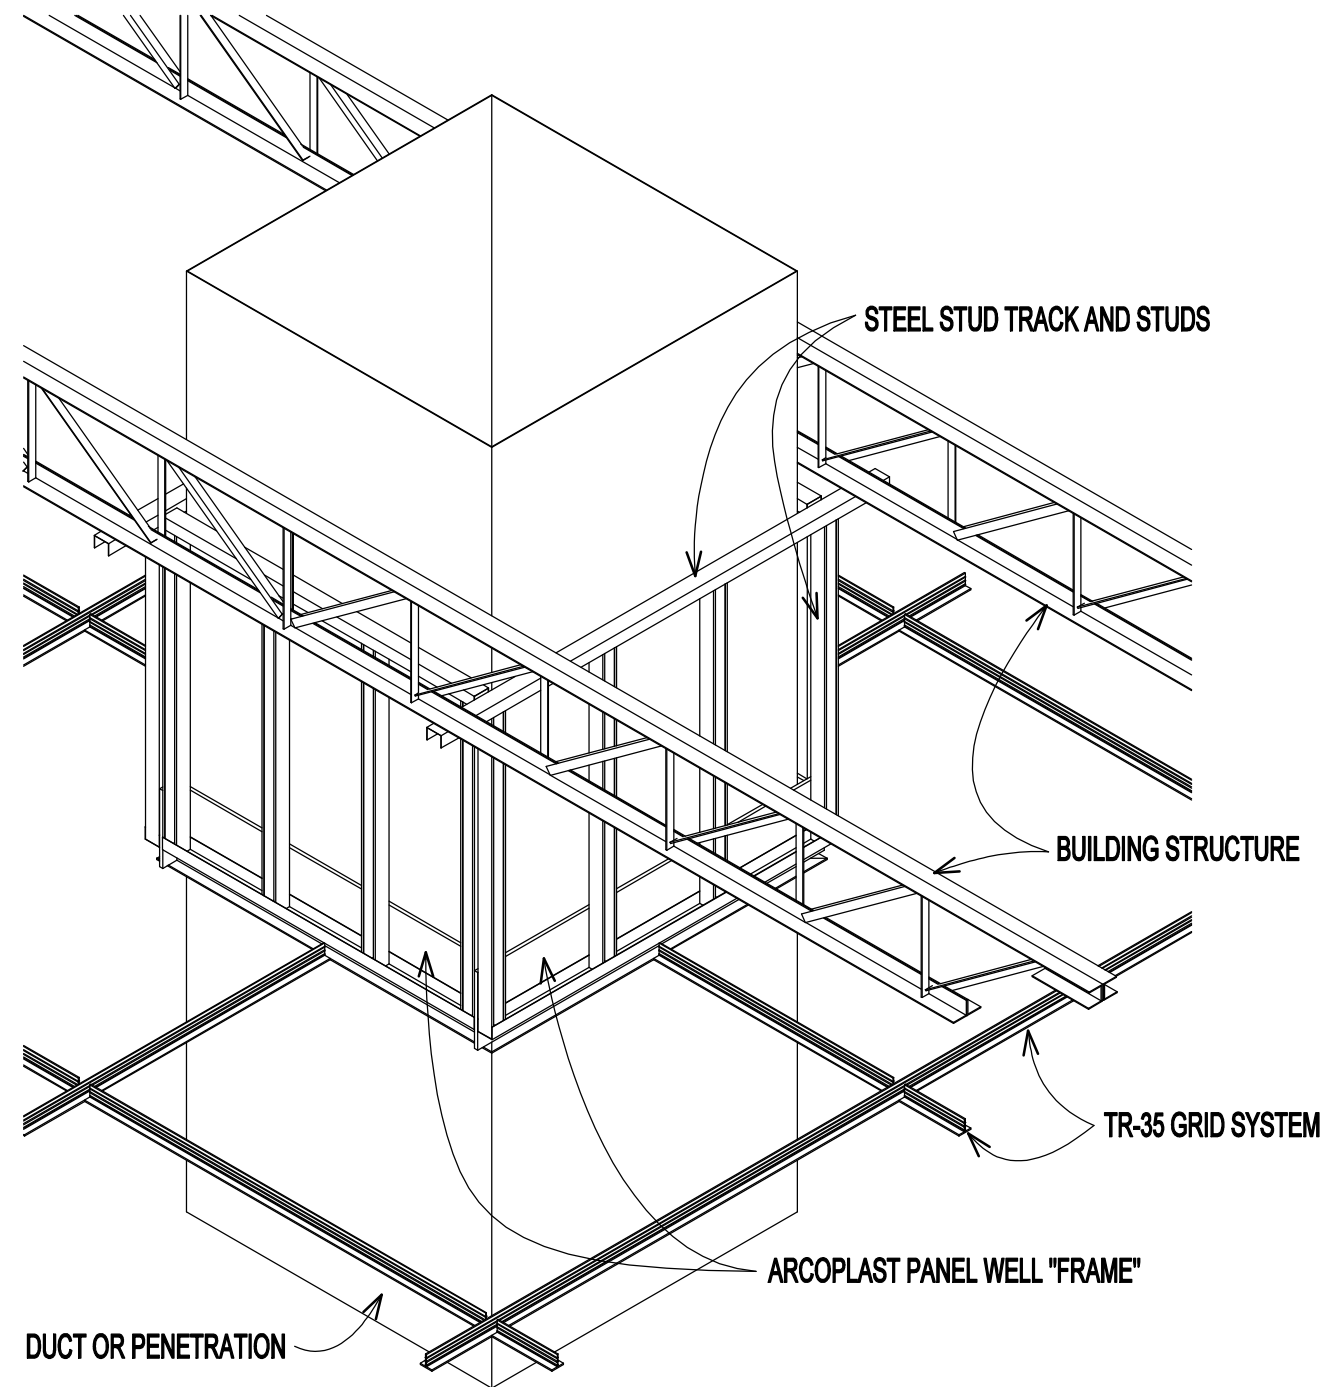


 

TYPICAL DUCT OR PENETRATION AT CEILING WELL DETAILS

DWG # CIT-9	SCALE NOTED				 arcoplast [®] WALL AND CEILING SYSTEMS	1873 WILLIAMSTOWN DRIVE ST. PETERS, MISSOURI USA 63376 T: 888-736-2726 F: 636-978-7782
DATE 9/22/2022	CHECKED GB					WWW.ARCOPLAST.COM