
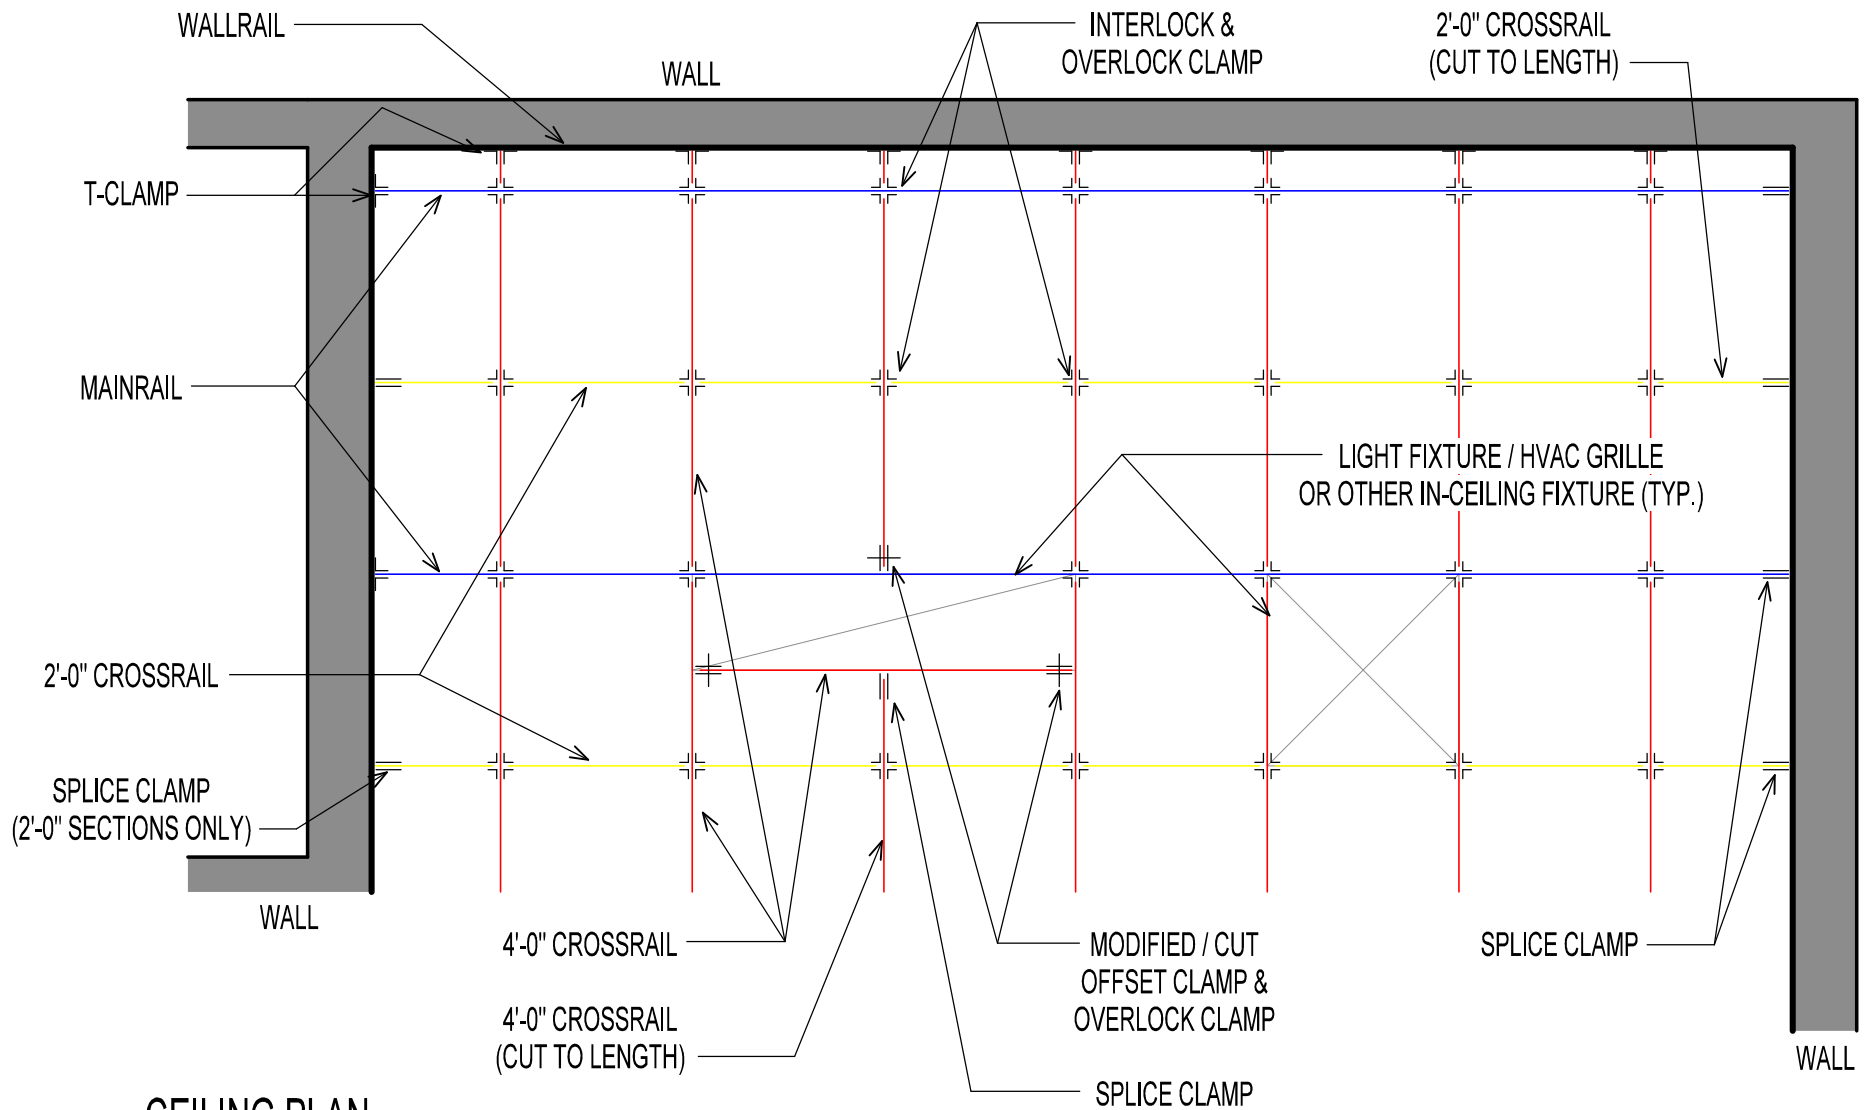


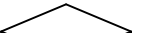

CEILING PLAN

ARCOPLAST SUSPENDED CEILINGS - TR35 - TYPICAL TR-35 CEILING GRID ASSEMBLY PLAN

DWG # TR35-25	SCALE N.T.S.	arcoplastbio BSL-3 arcoplastbio BSL-3Ag arcoplastbio BSL-4			 arcoplast[®] WALL AND CEILING SYSTEMS	106 CRAFTON DRIVE O'FALLON, MISSOURI 63366 USA T: 888-736-2726 F: 636-978-7782
DATE 3-6-2024	CHECKED GB					