


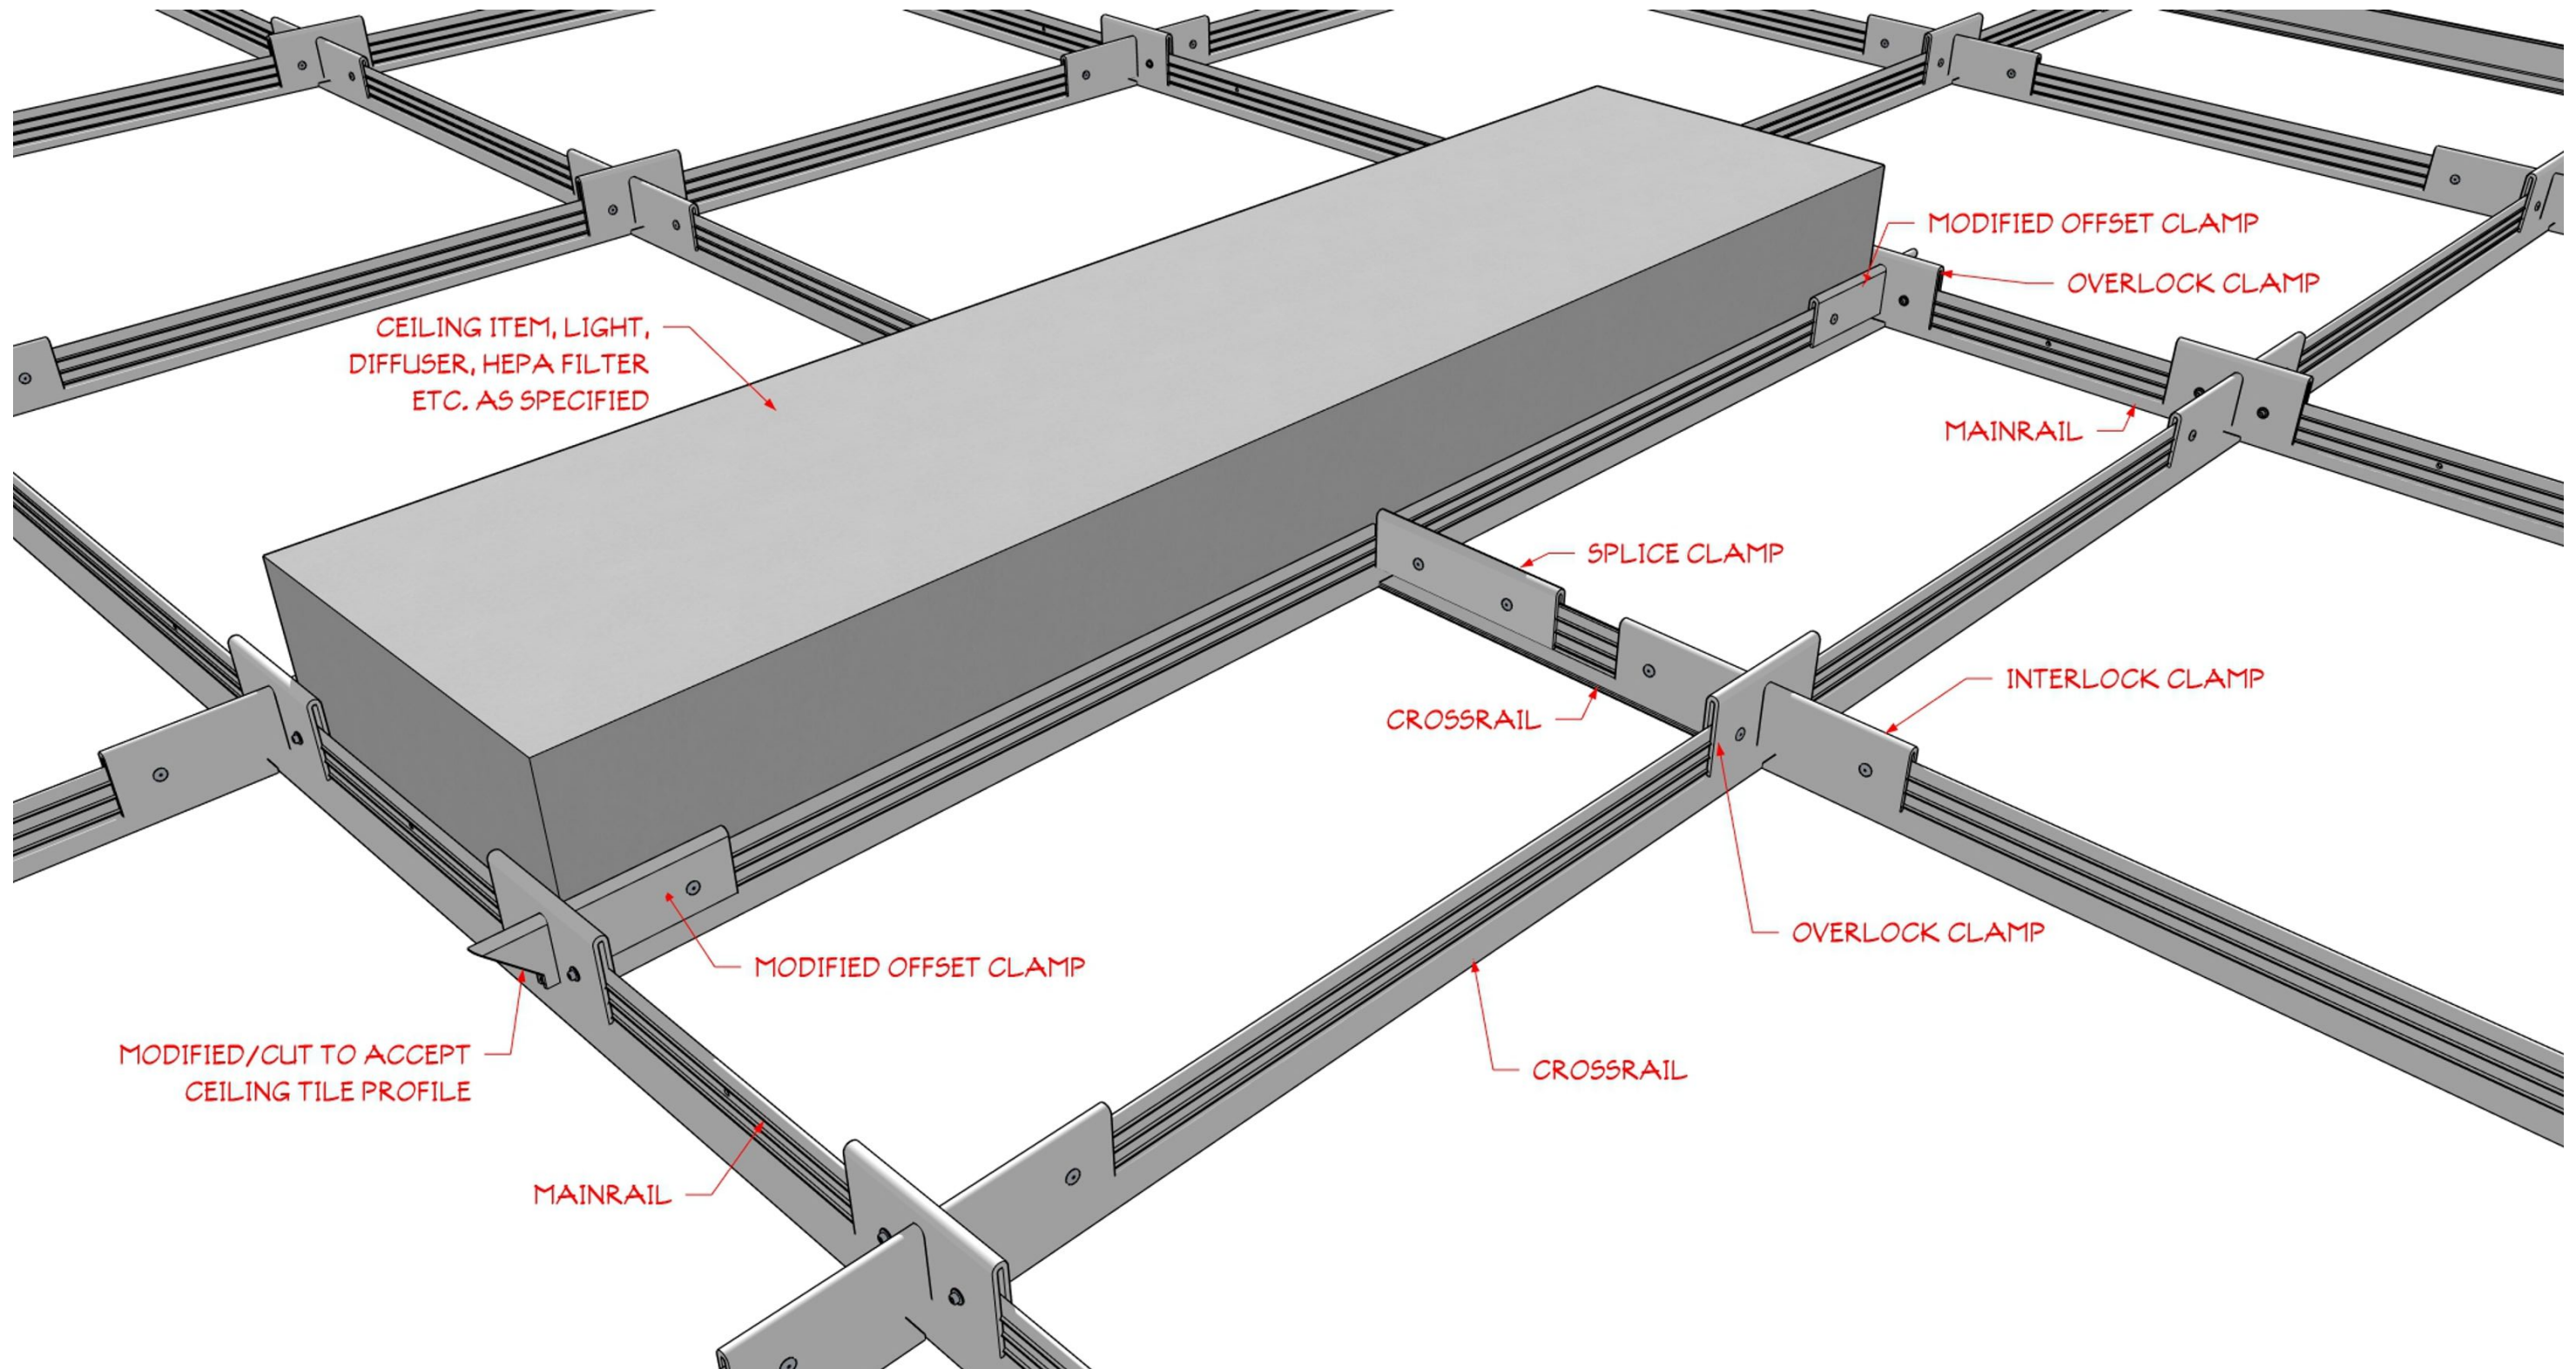

NOTE:
THE USE OF LOCK RIVETS AND BACKUP WASHERS IS DEPENDENT ON
THE DUTY OF TR35 SYSTEM INSTALLATION AND SPECIFIC JOB CONDITIONS.
SEE THE ARCOPLAST TR35 SUSPENDED CEILING SYSTEM INSTALLATION
MANUAL FOR FURTHER INFORMATION AND INSTALLATION INSTRUCTIONS.


ARCOPLAST SUSPENDED CEILINGS - TR35 - CEILING ITEMS GRID ASSEMBLY

DWG #
TR35-27

DATE
3-6-2024

SCALE
NOTED

CHECKED
GB

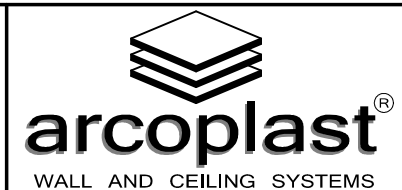

106 CRAFTON DRIVE
O'FALLON, MISSOURI 63366 USA
T: 888-736-2726 F: 636-978-7782

WWW.ARCOPLAST.COM