


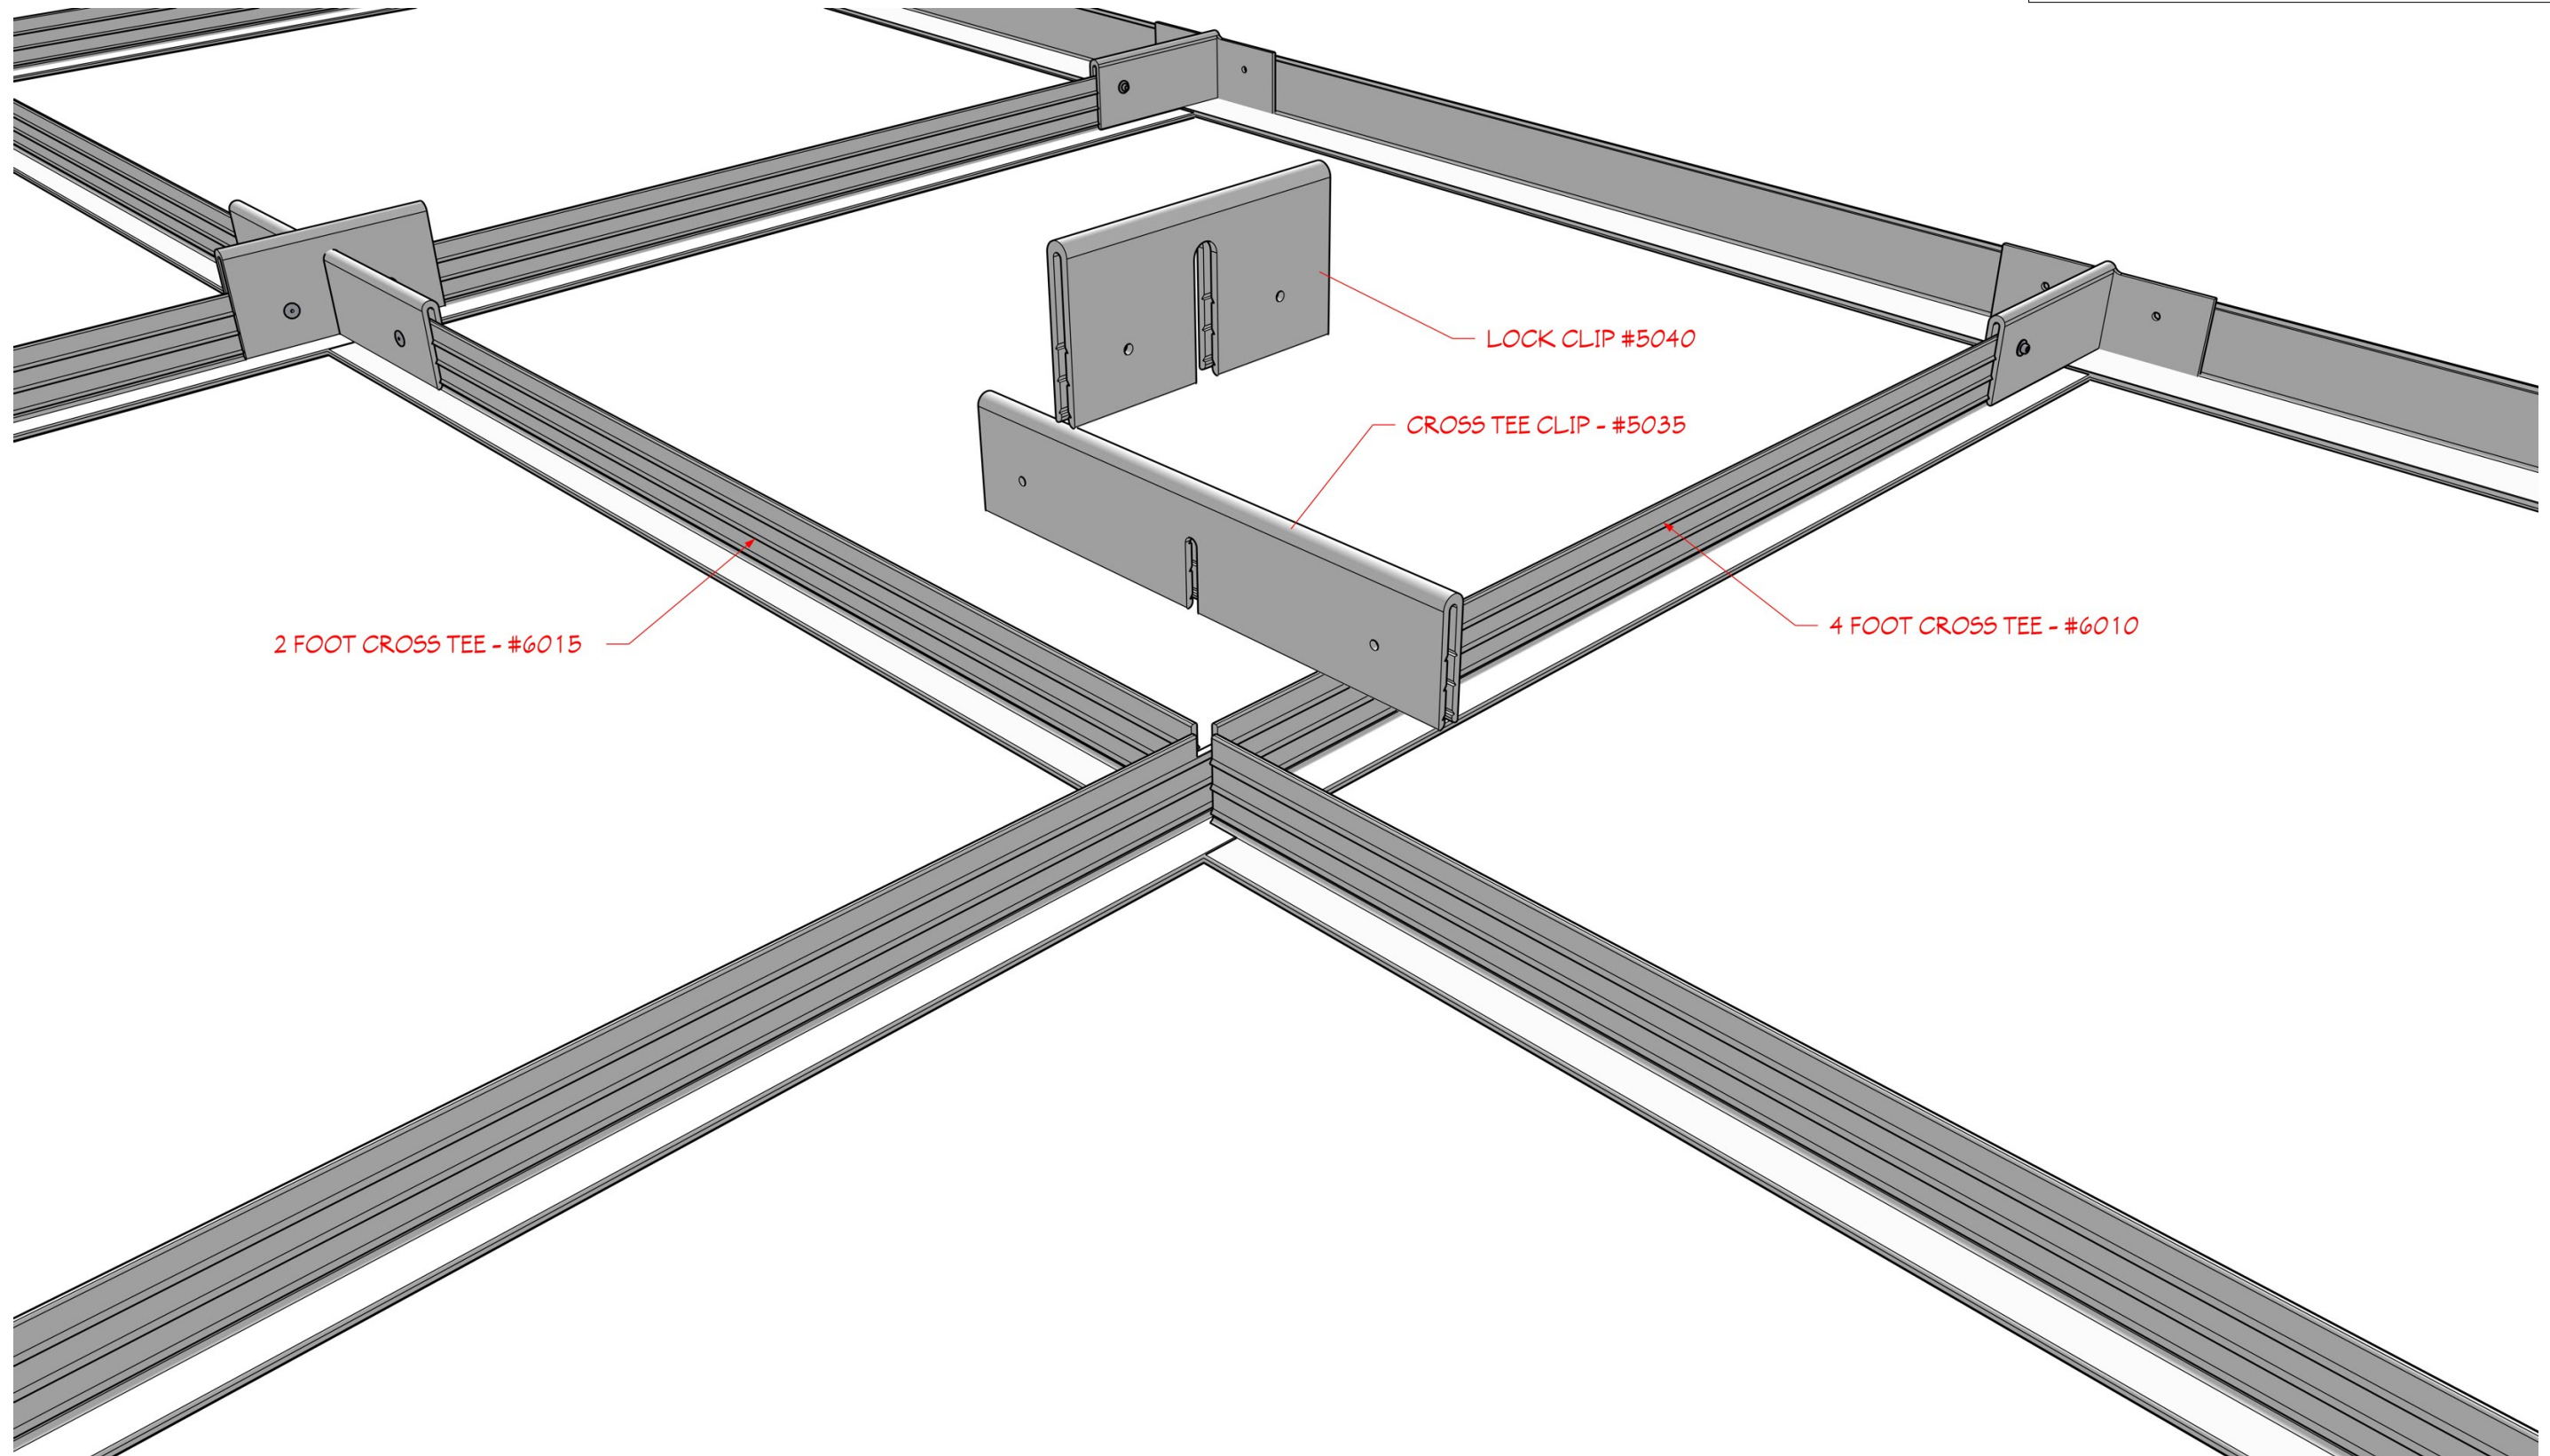

ARCOPLAST CEILINGS - CROSS TEE CLIP ASSEMBLY EXPLODED

DWG # CT-35-20	SCALE NOTED	arcoplastbio BSL-3 arcoplastbio BSL-3Ag arcoplastbio BSL-4			arcoplast[®] WALL AND CEILING SYSTEMS	1873 WILLIAMSTOWN DRIVE ST. PETERS, MISSOURI USA 63376 T: 888-736-2726 F: 636-978-7782 WWW.ARCOPLAST.COM
DATE 6-20-2021	CHECKED GB					