


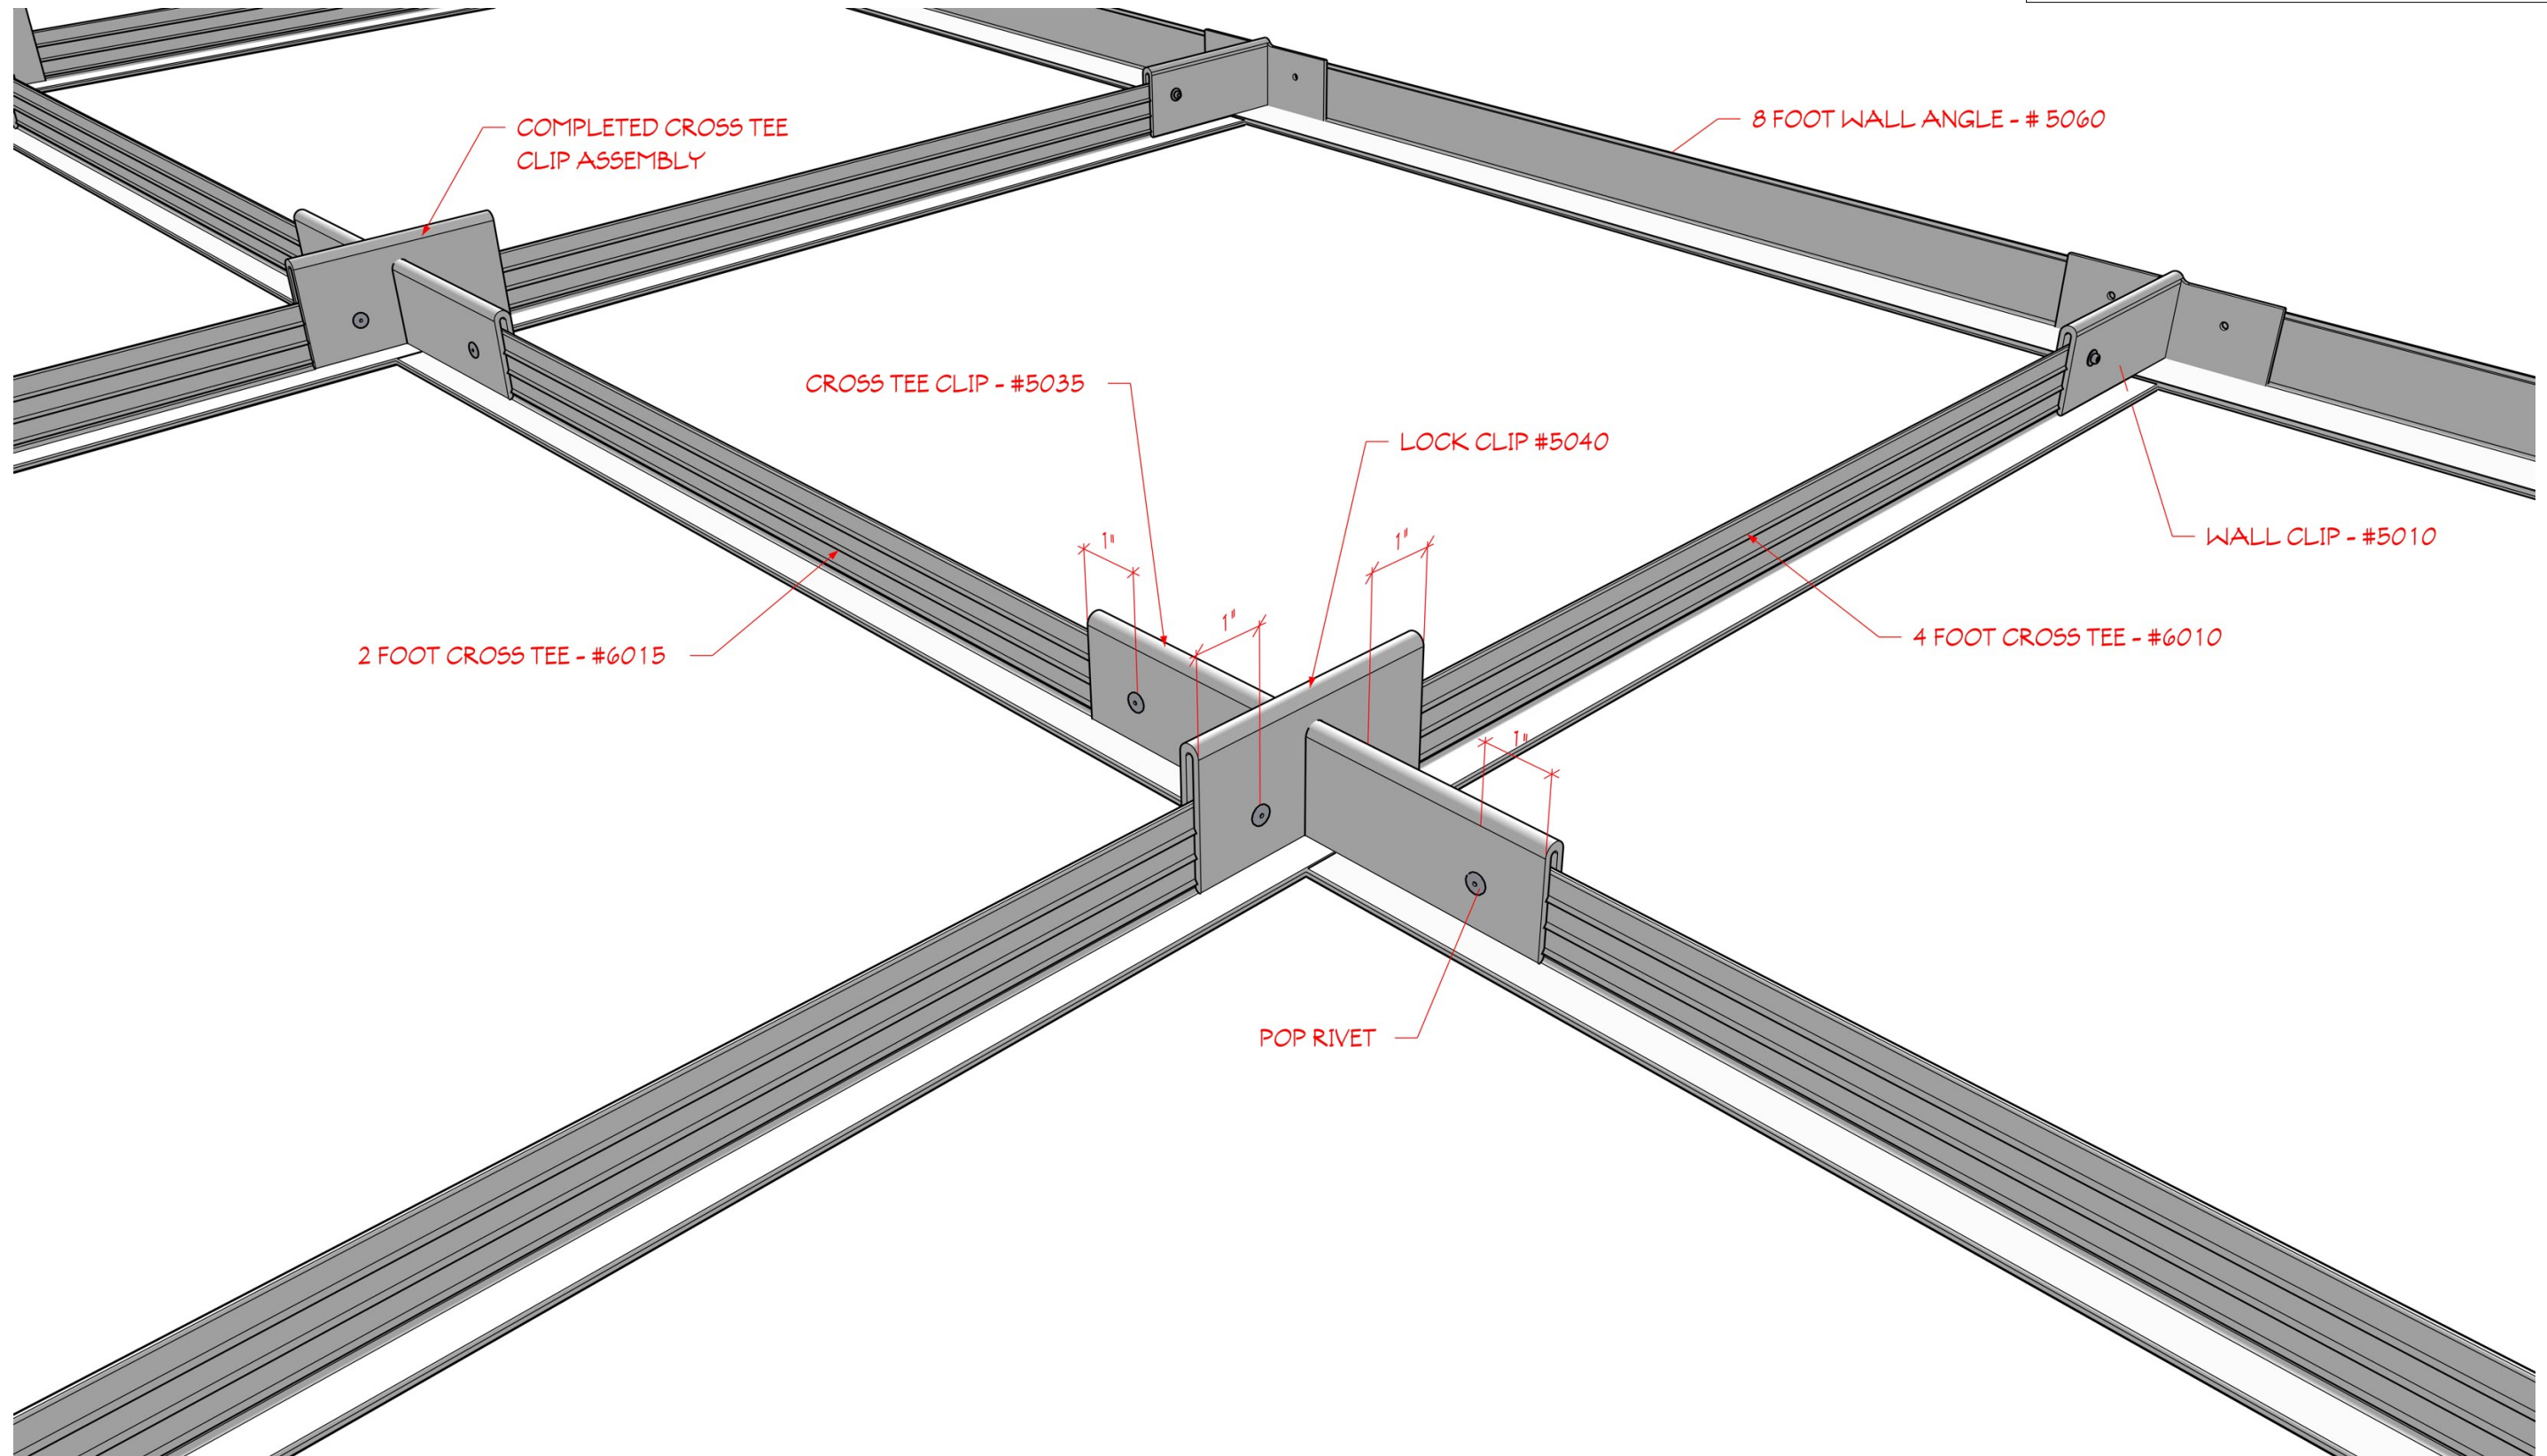

ARCOPLAST CEILINGS - CROSS TEE CLIP ASSEMBLY

DWG # CT-35-21	SCALE NOTED				 arcoplast [®] WALL AND CEILING SYSTEMS	1873 WILLIAMSTOWN DRIVE ST. PETERS, MISSOURI USA 63376 T: 888-736-2726 F: 636-978-7782
DATE 6-20-2021	CHECKED GB					WWW.ARCOPLAST.COM