


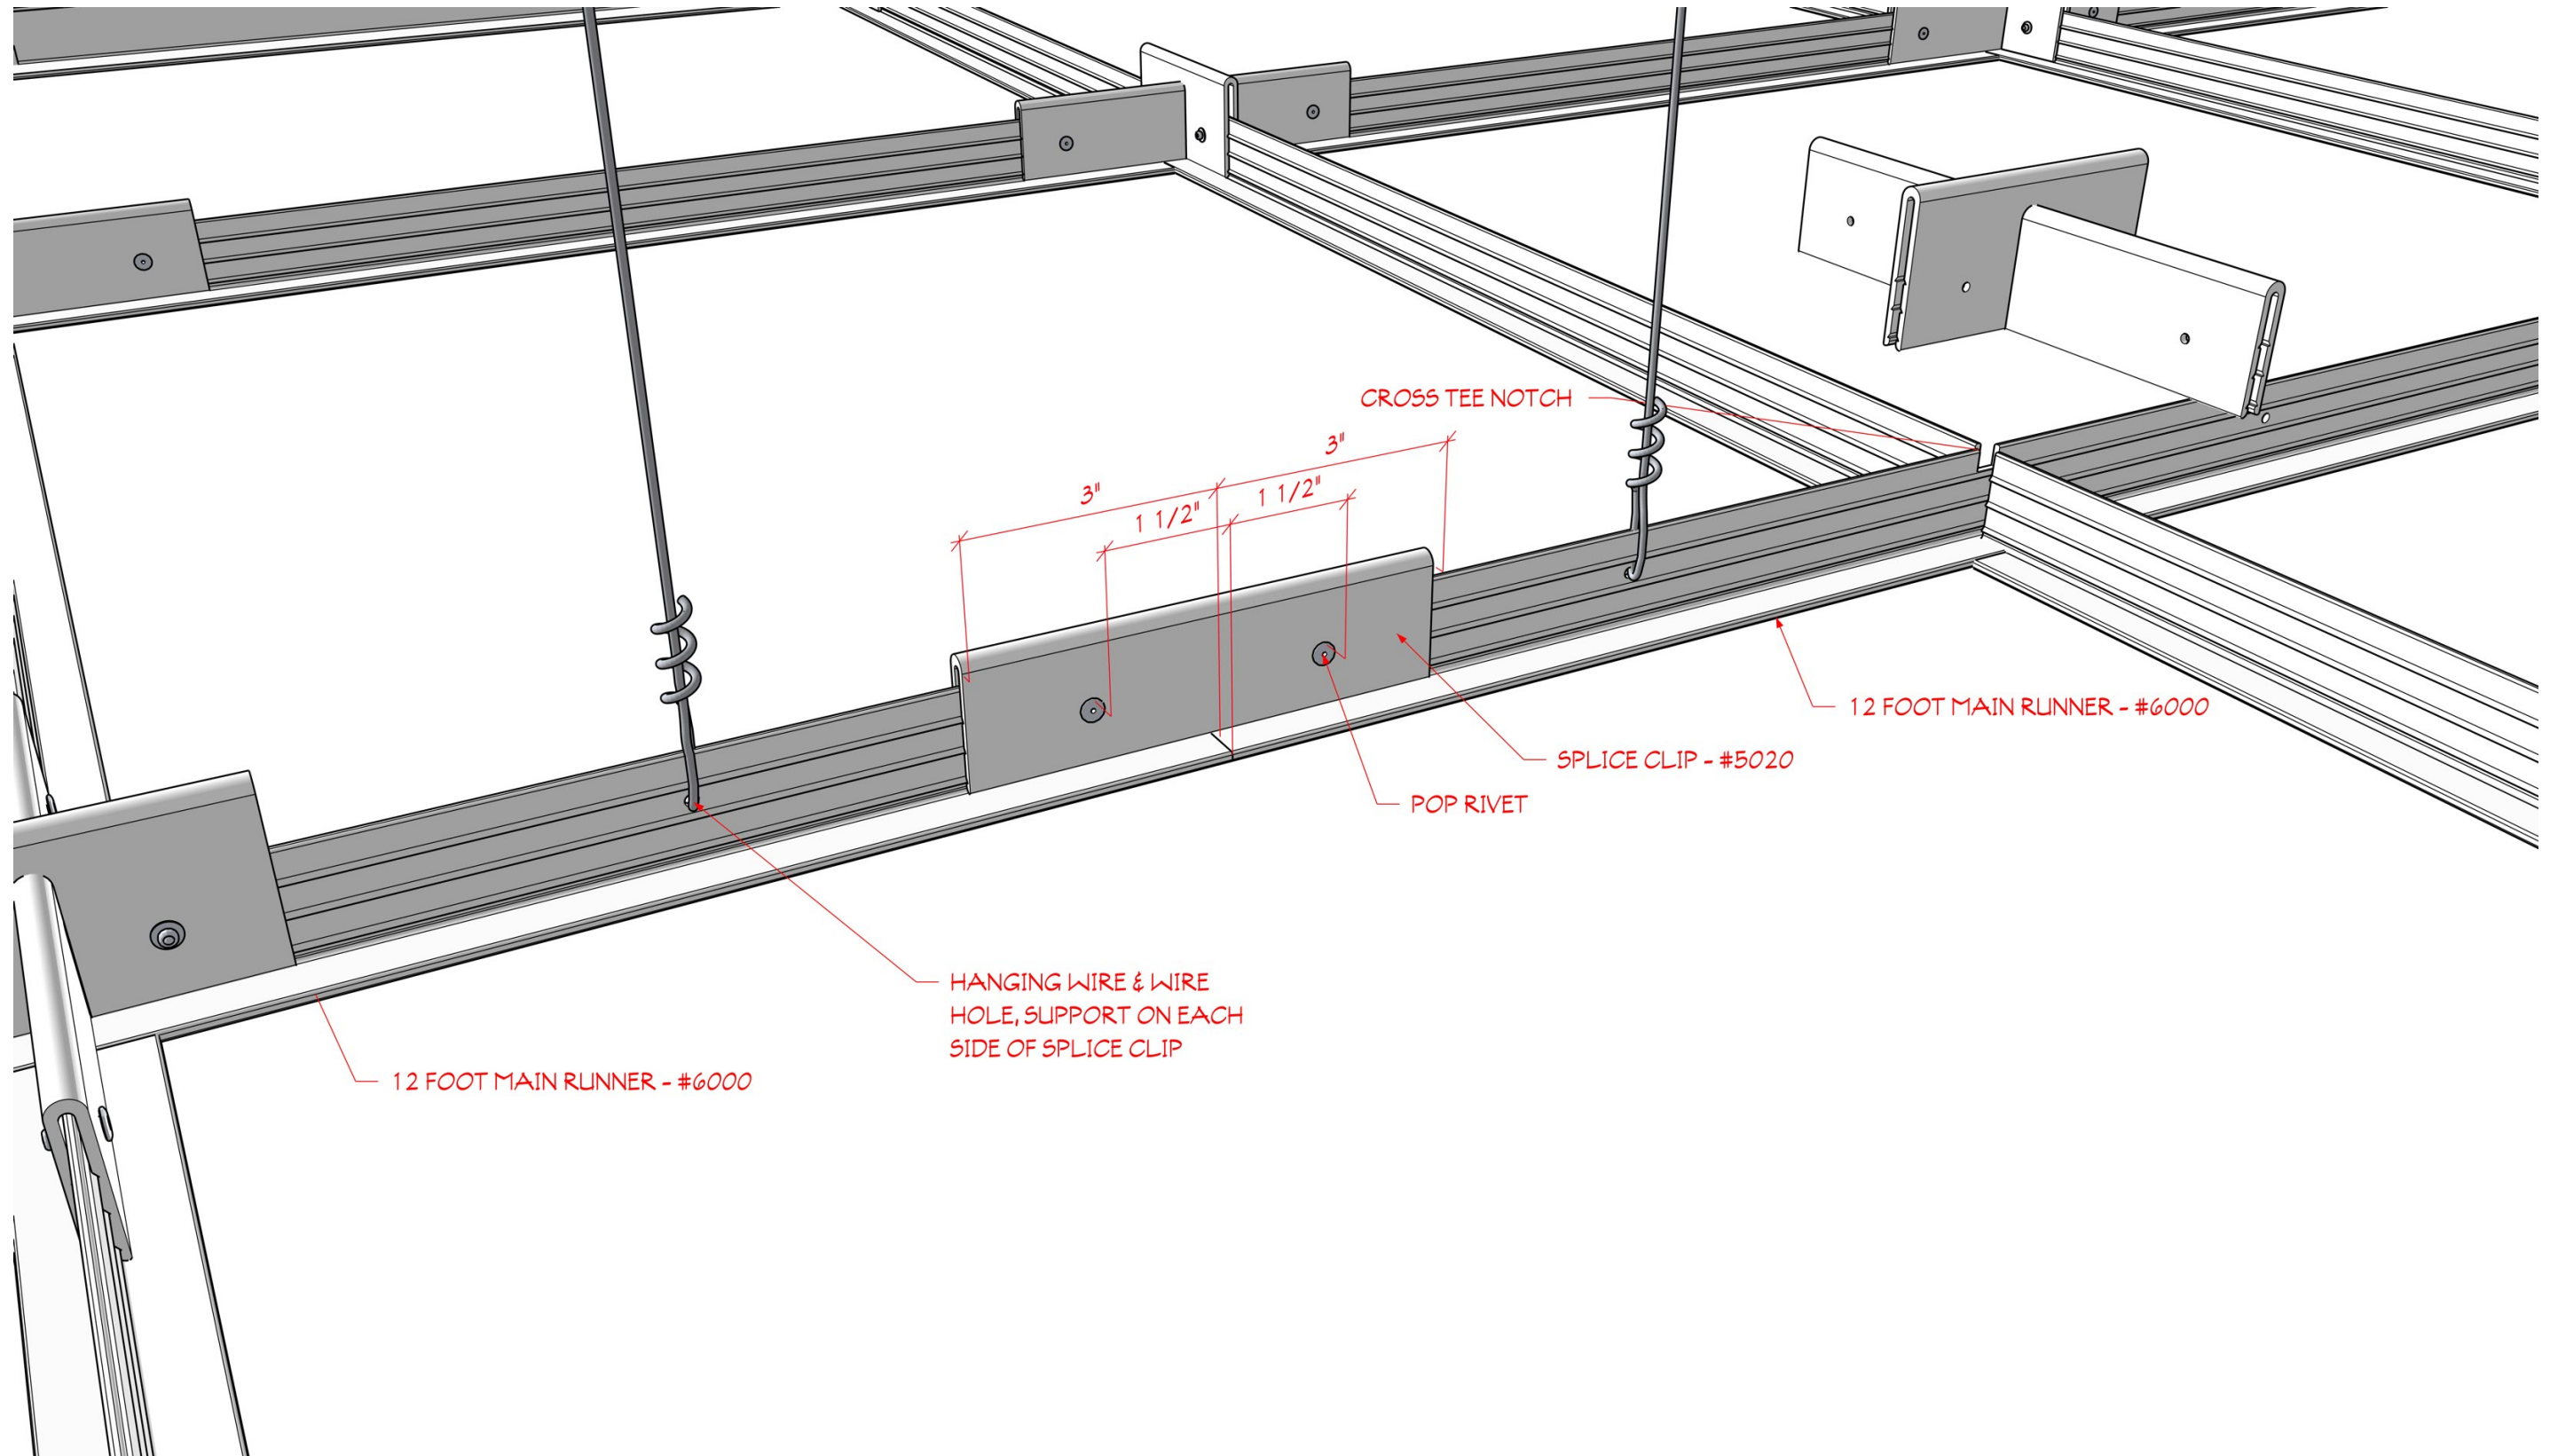

ARCOPLAST CEILINGS - SPLICE CLIP ASSEMBLY

DWG # CT-35-22	SCALE NOTED
DATE 6-20-2021	CHECKED GB



1873 WILLIAMSTOWN DRIVE
ST. PETERS, MISSOURI USA 63376
T: 888-736-2726 F: 636-978-7782

WWW.ARCOPLAST.COM