



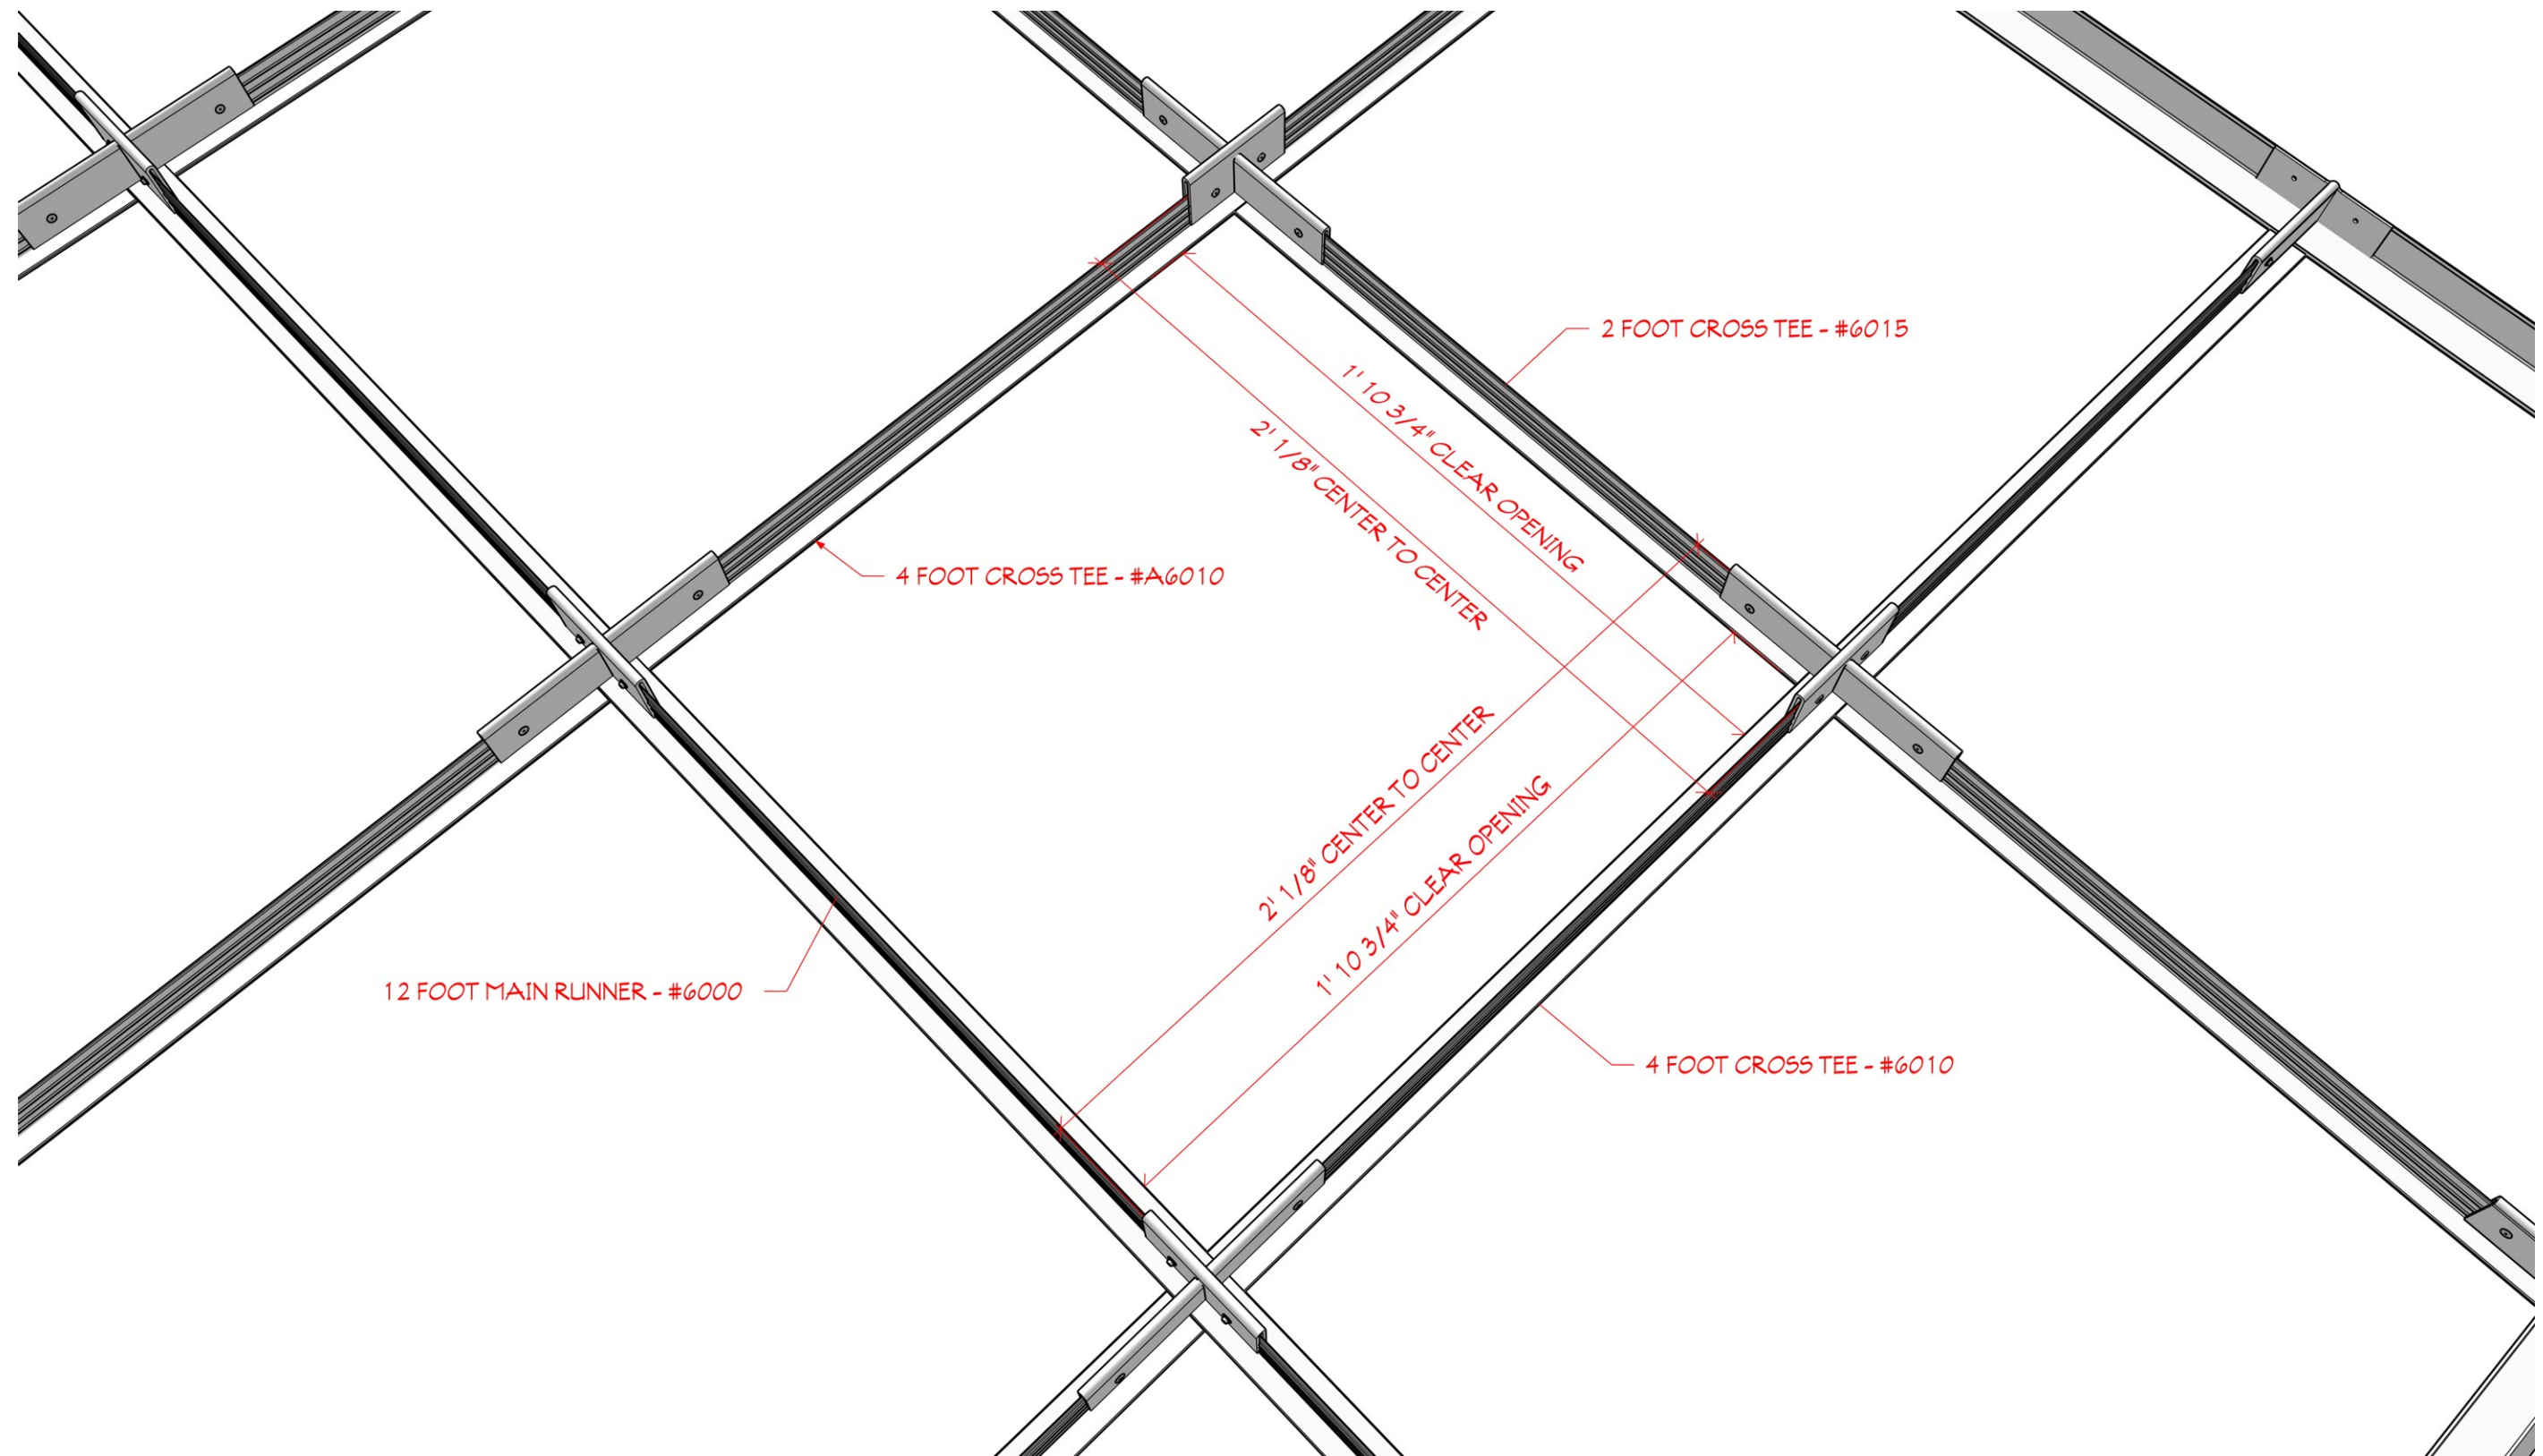

ARCOPLAST CEILINGS - STANDARD 2 X 2 CEILING GRID ASSEMBLY

DWG #
CT-35-23
DATE
6-20-2021

SCALE
NOTED
CHECKED
GB

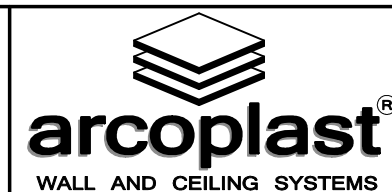

1873 WILLIAMSTOWN DRIVE
ST. PETERS, MISSOURI USA 63376
T: 888-736-2726 F: 636-978-7782

WWW.ARCOPLAST.COM