


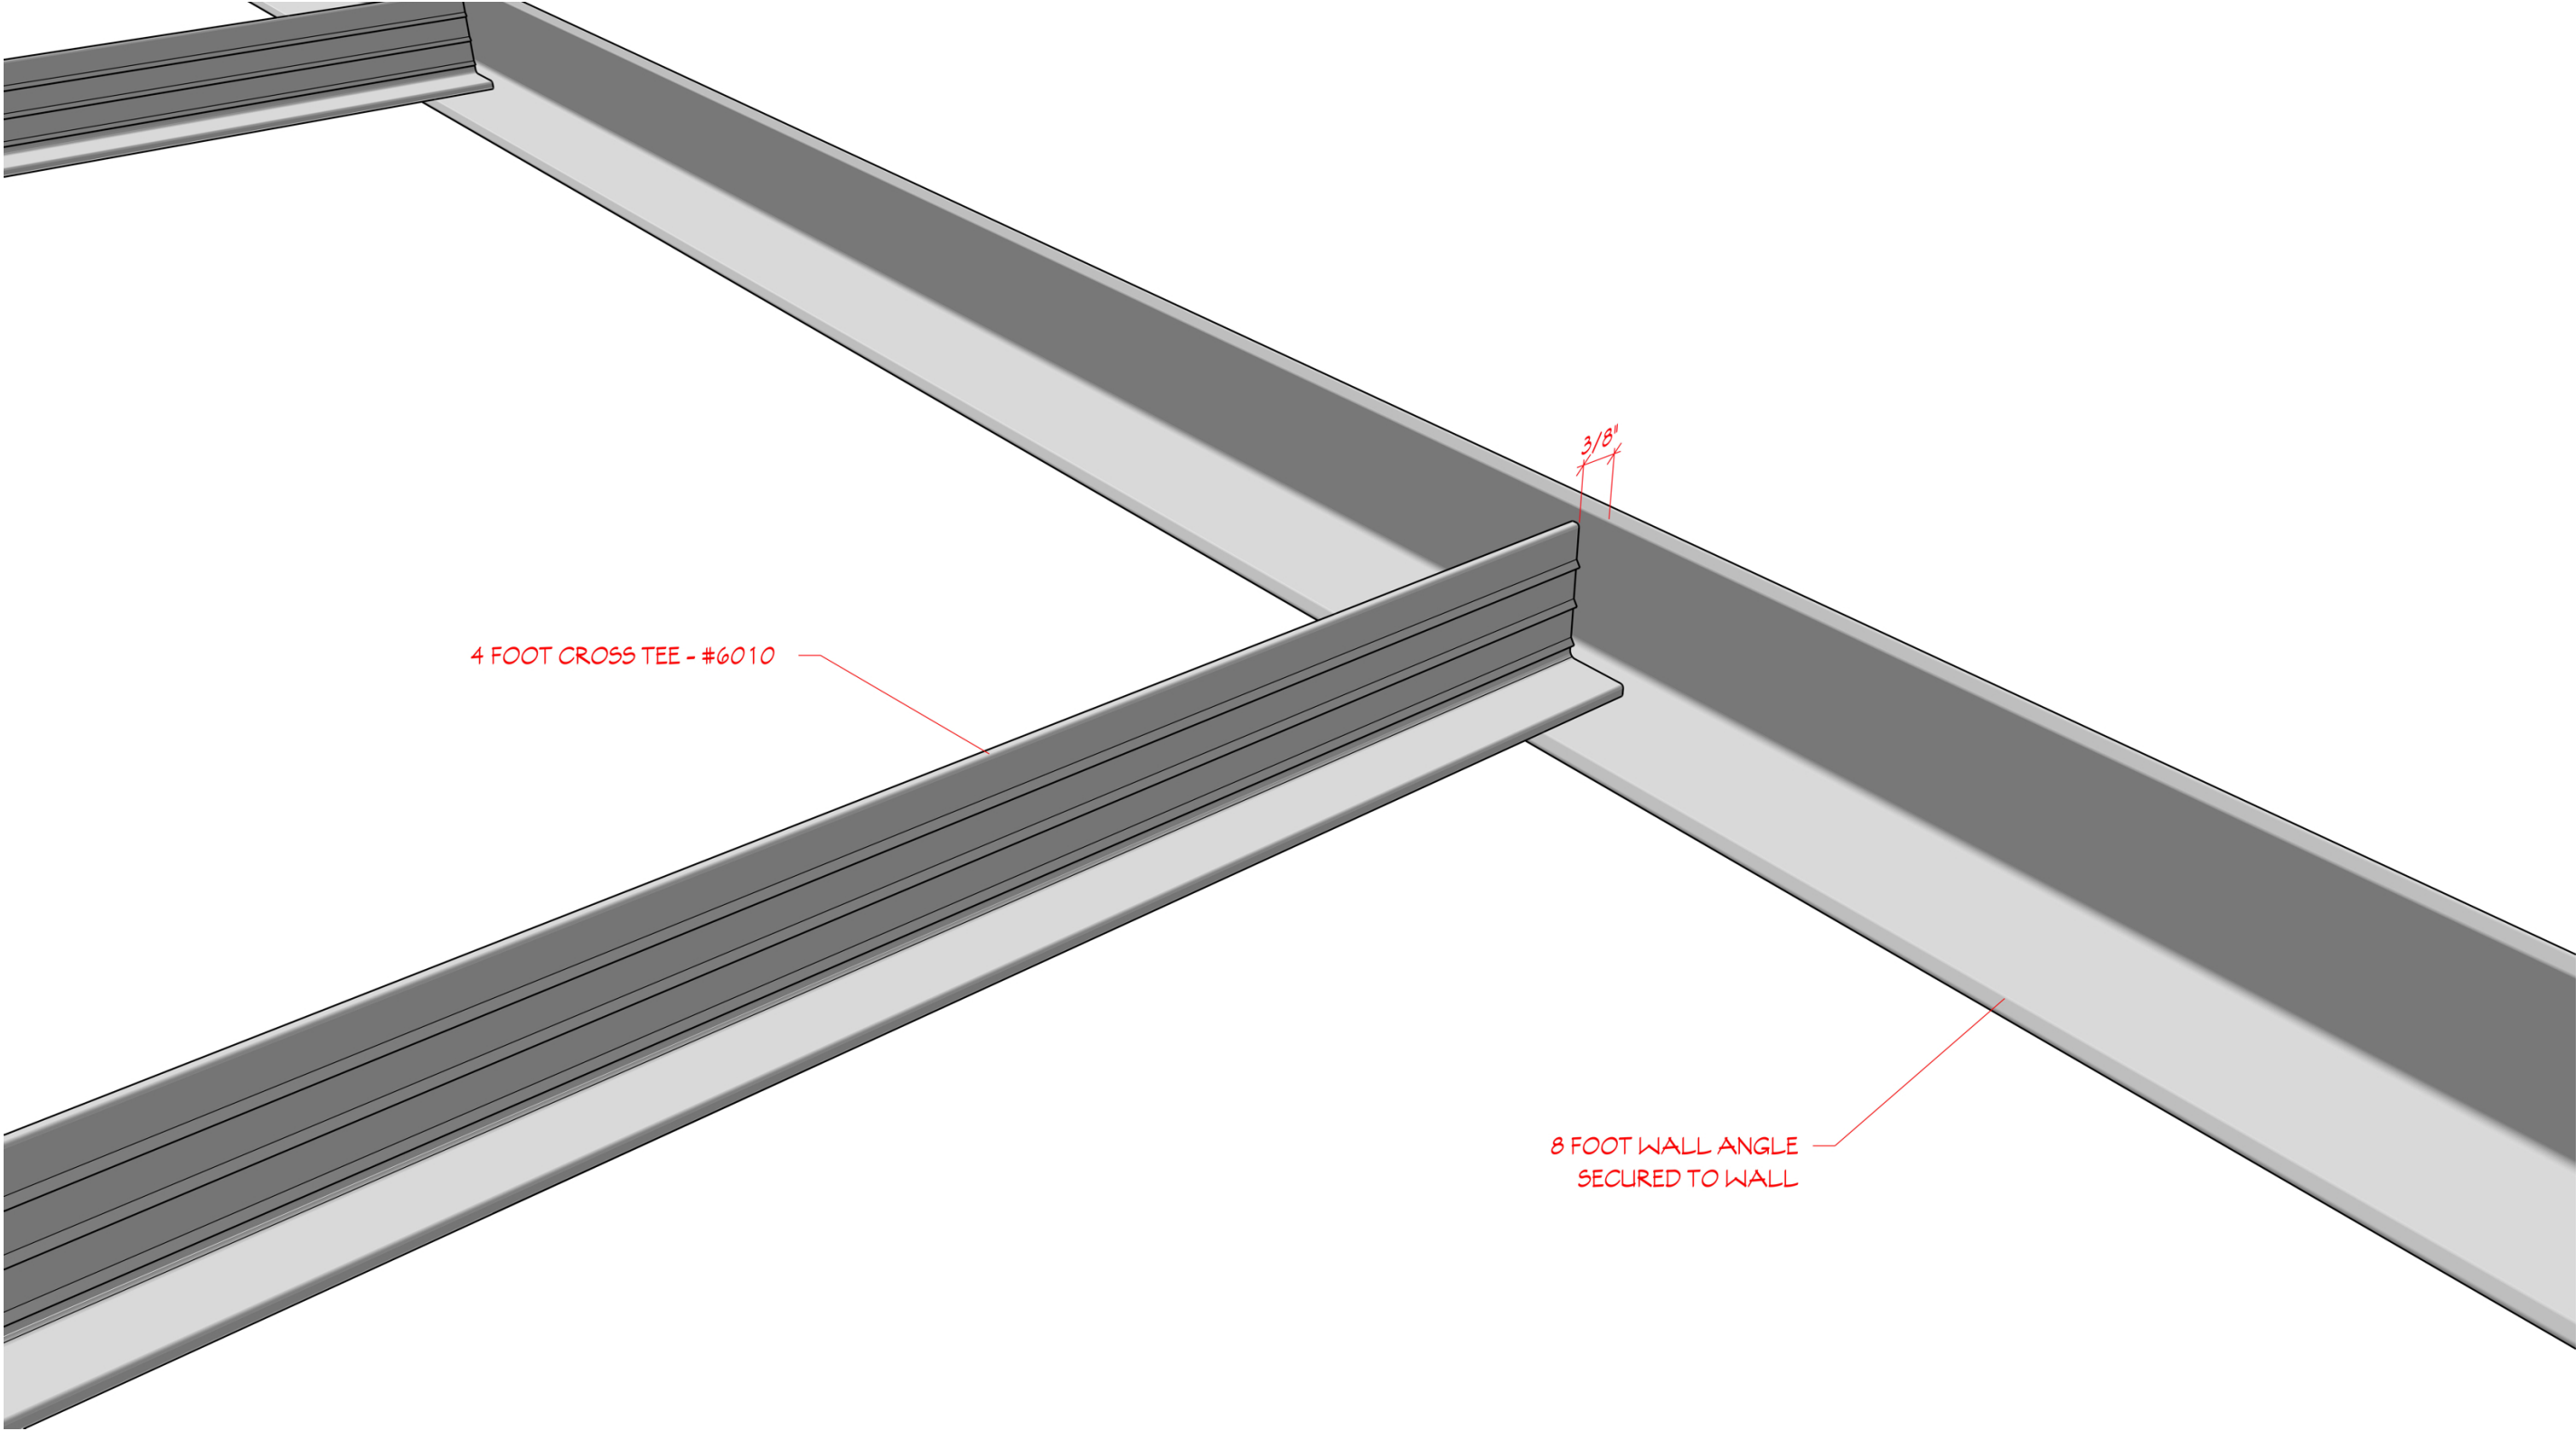


ARCOPLAST CEILINGS - SEISMIC GRID ASSEMBLY AT WALL ANGLE (CATEGORY C)

DWG #
CT-35-25

DATE
6-20-2021

SCALE
NOTED

CHECKED
GB

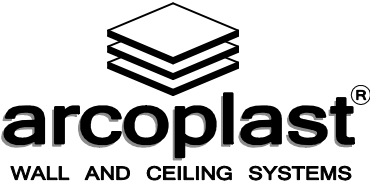

1873 WILLIAMSTOWN DRIVE
ST. PETERS, MISSOURI USA 63376
T: 888-736-2726 F: 636-978-7782

WWW.ARCOPLAST.COM